



NORTH WEST ELEVATION

ROOF - BLUE SLATES TO MATCH EXISTING BUILDING.

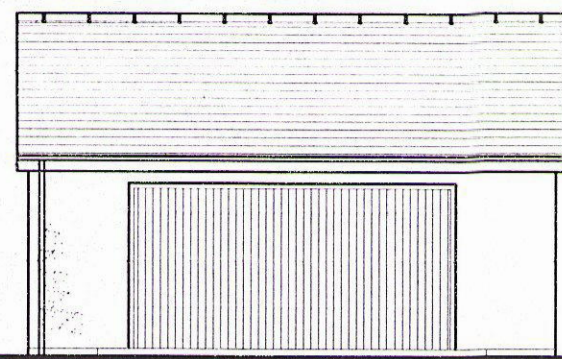


SOUTH WEST ELEVATION

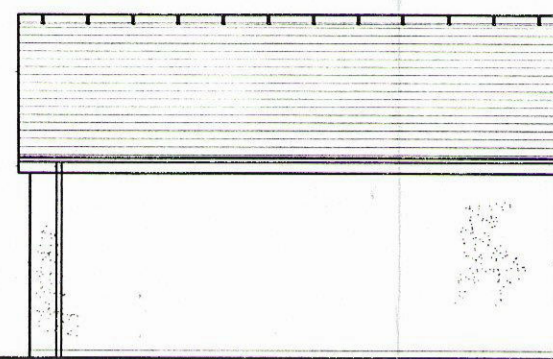


NORTH EAST ELEVATION

WALLS - DRY DASH RENDER FINISH COLOUR TO MATCH EXISTING STONEMWORK.

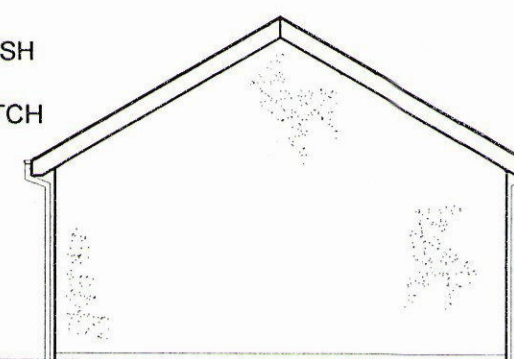

SOUTH EAST ELEVATION

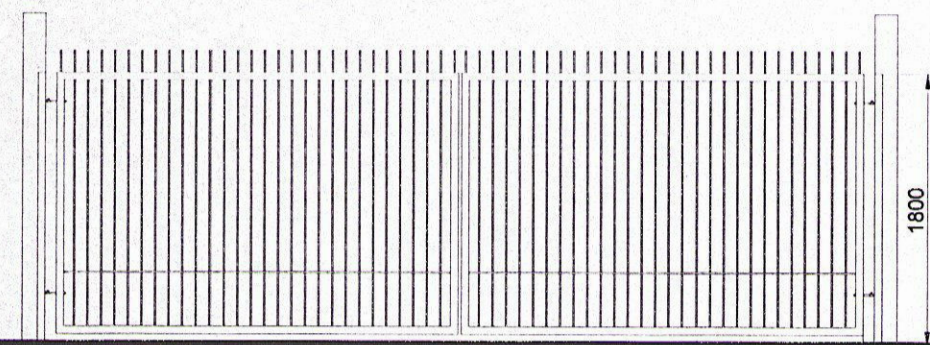


PROPOSED GATE ELEVATION - SCALE 1:50


GATES - WROUGHT IRON GATES AS SHOWN PAINTED BLACK TO MATCH NEIGHBOURING GATES / FENCING.



LOCATION PLAN - SCALE 1:2500

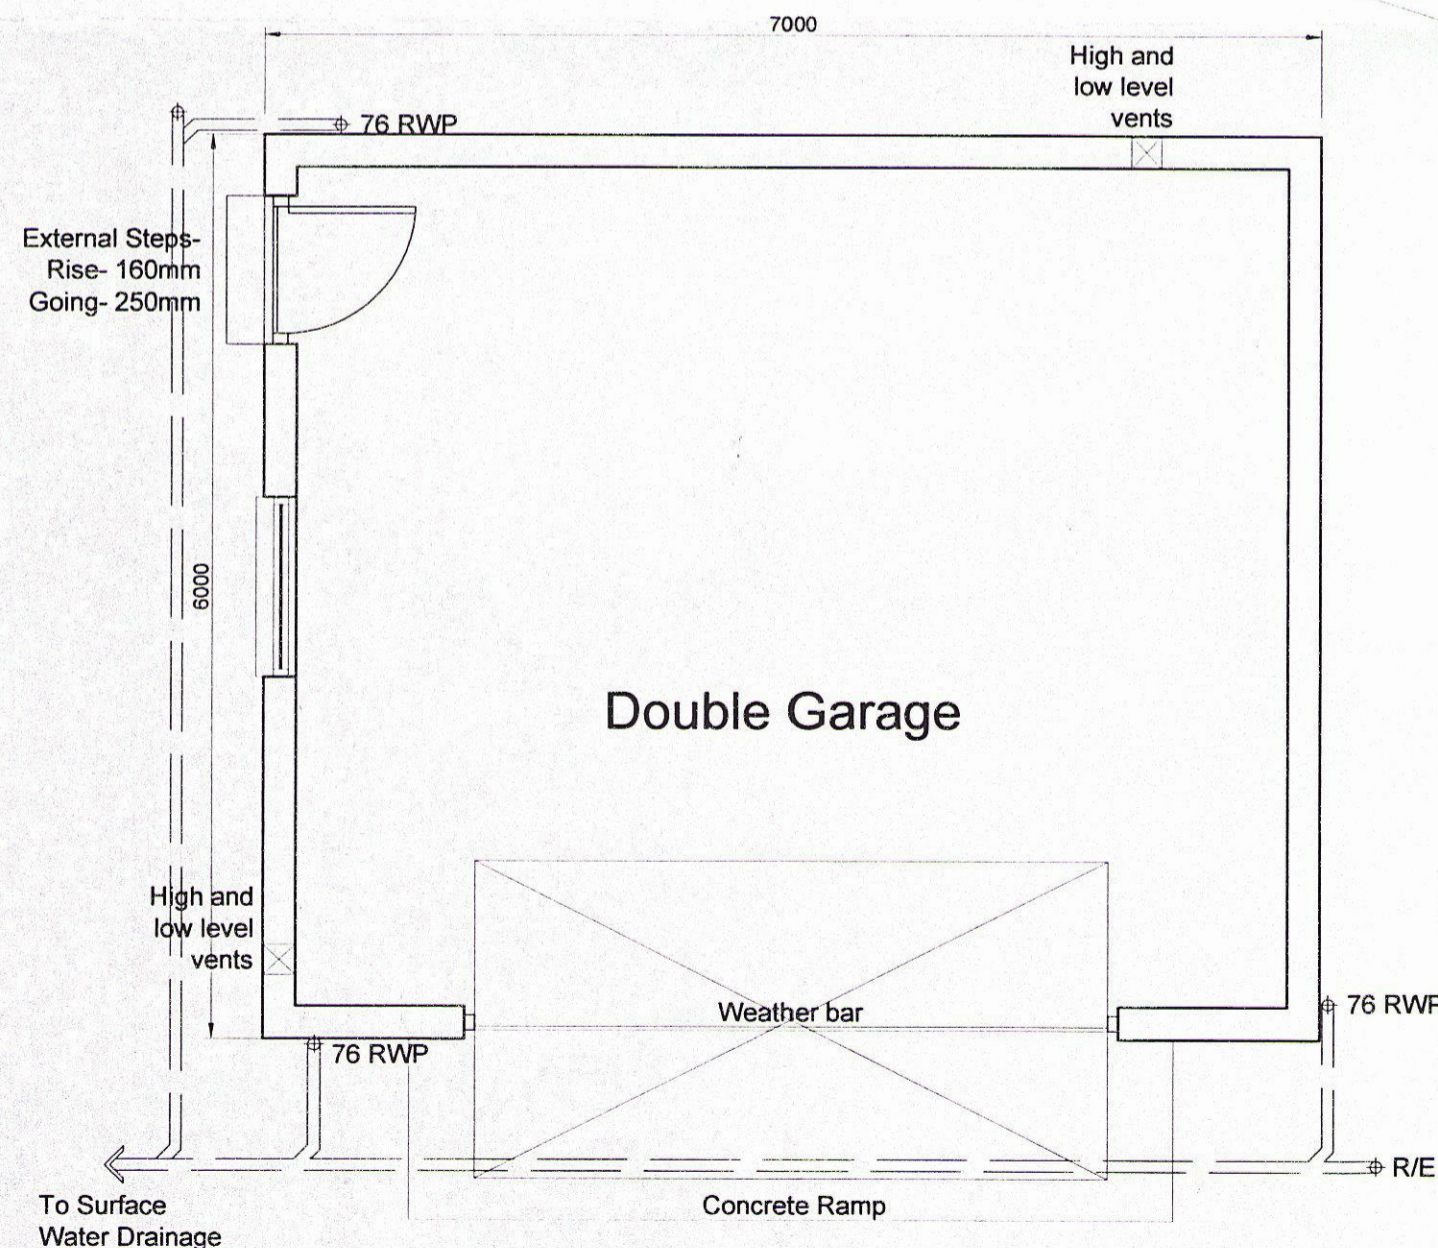

GROUND FLOOR PLAN - SCALE 1:50

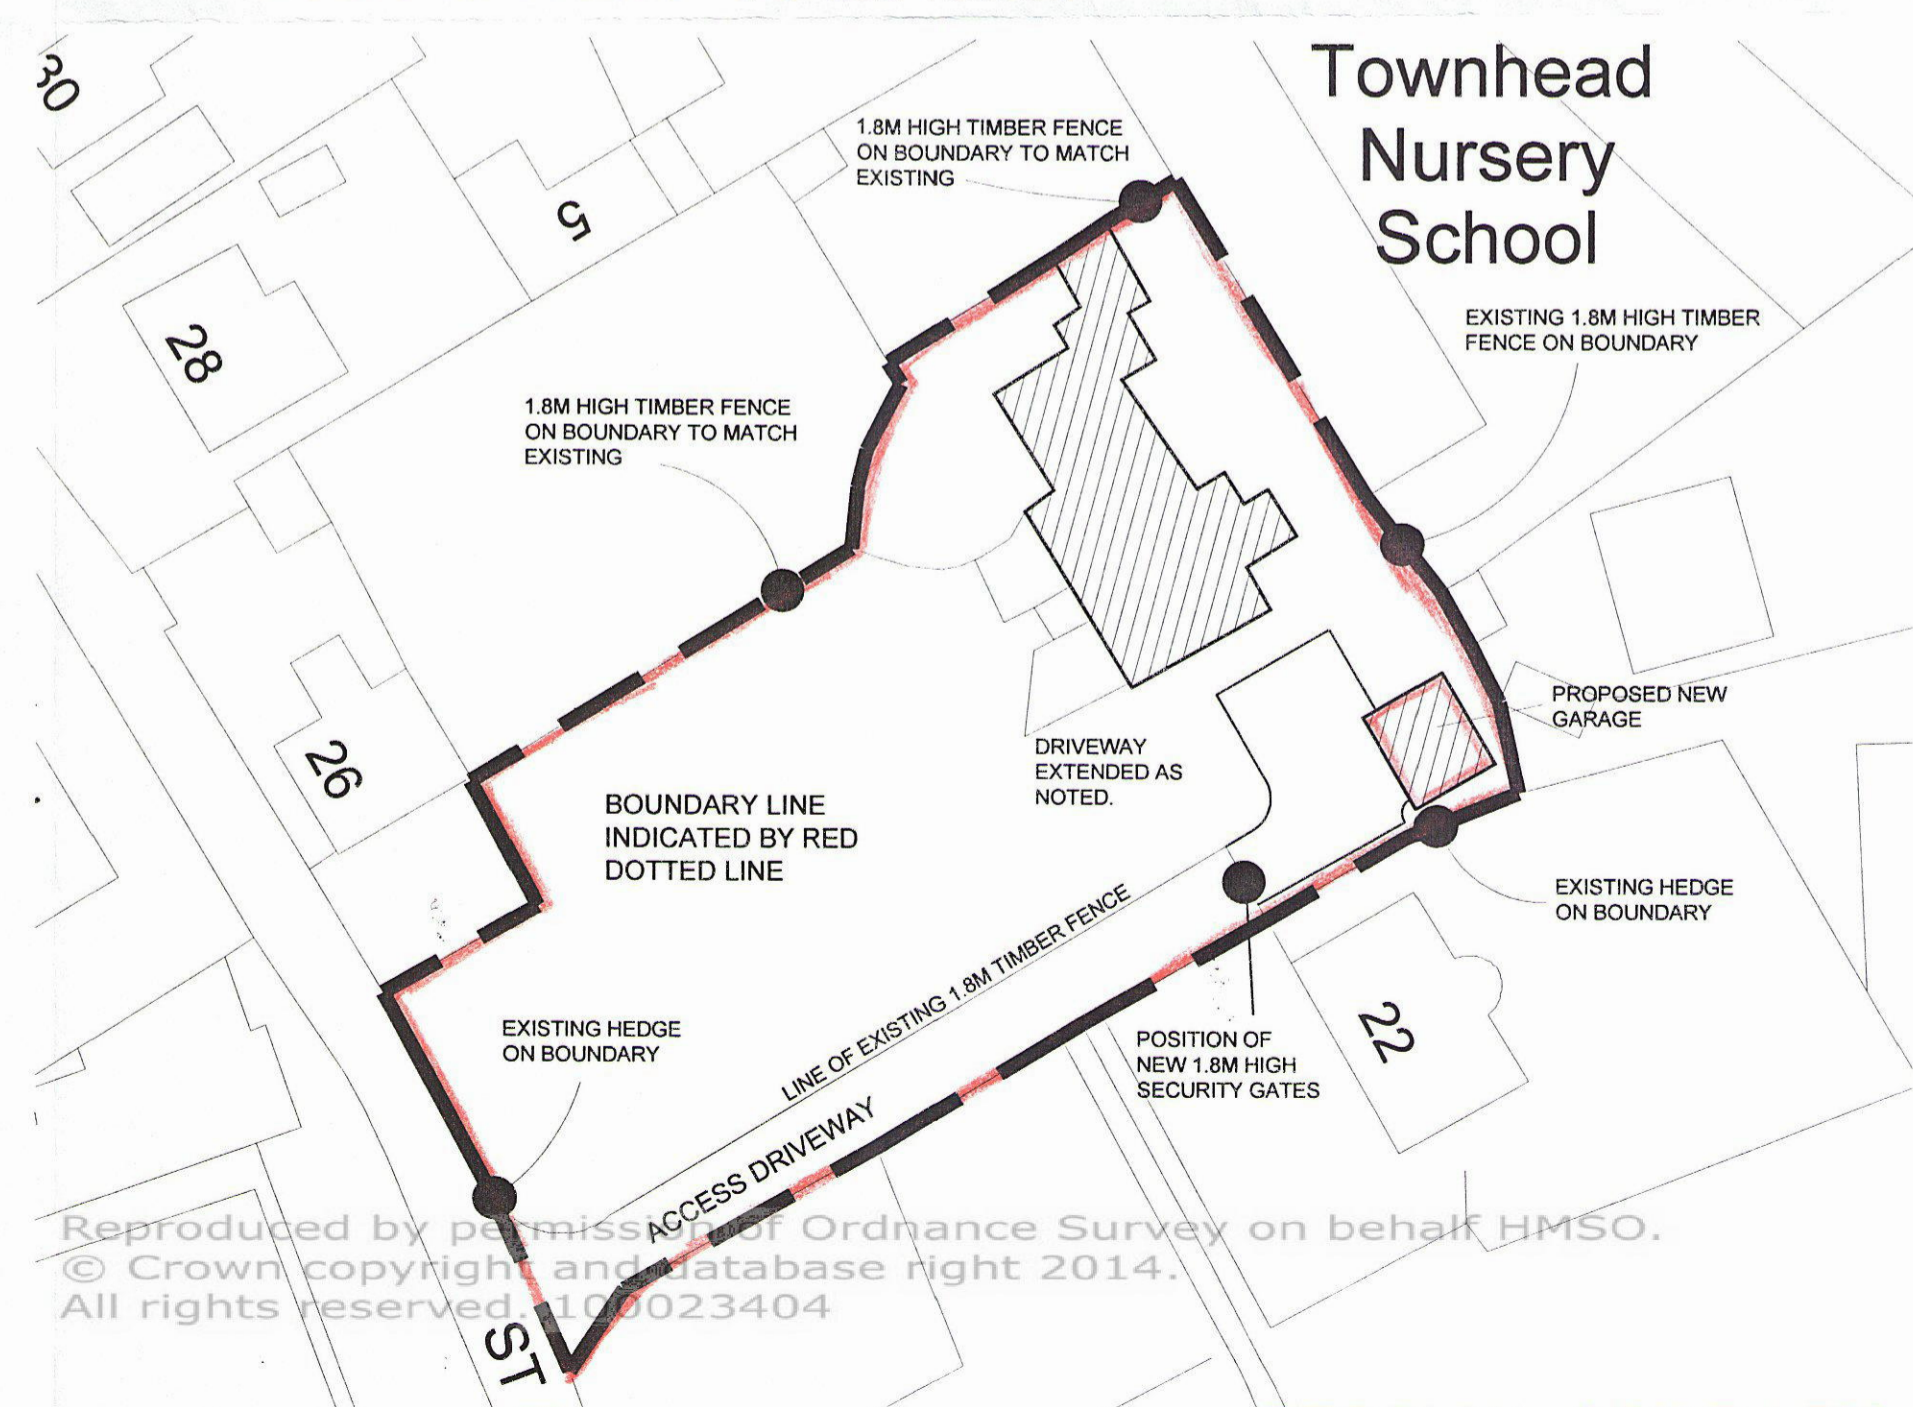

SITE PLAN - SCALE 1:500

**A.B. Roger & Young**  
 Chartered Architect & Surveyors  
 9 Macgregor Street, Brechin  
 Tel: 01356 622125 Fax: 622644

Job Title:  
 PROPOSED DOUBLE GARAGE AND  
 ERECTION OF SECURITY GATES AT FORMER  
 TOWNHEAD NURSERY SCHOOL,  
 24 ST ANDREW STREET, BRECHIN.  
 FOR MR I ATKINSON

Scale	Date
1:50, 1:100 @ A3	AUGUST 2014
Drawing Title	Drawn By
PLANS, SECTION & ELEVATIONS	SWP
Drawing No.	Checked By
	SWP
Revisions:	
CROWN COPYRIGHT AND DATABASE RIGHT ALL RIGHTS RESERVED ORDNANCE SURVEY LICENCE NO. L100171	