





Site Plan - Scale 1.500

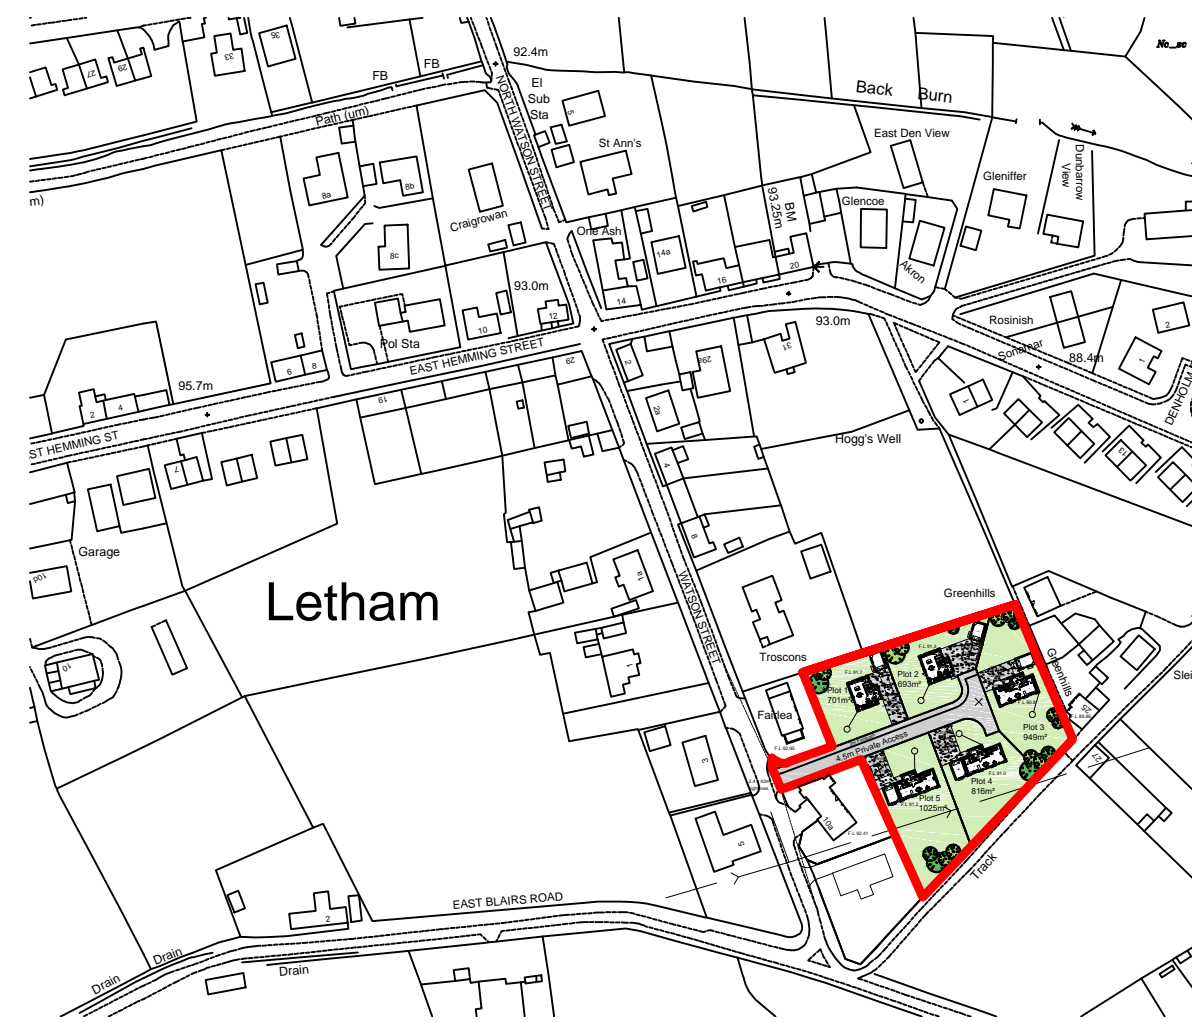

Location Plan - Scale 1.2500

 

Item 10
Appendix 1

DO NOT SCALE FROM DRAWINGS	
A.B. Rogan & Young Ltd Chartered Architect & Surveyors 9 Macgregor Street, Brechin Tel: 01356 622125 Fax: 622644 Email :- info@abrogerandyoung.com	
Job Title: Proposed 5 New Houses at Watson Street, Letham For Mr J Mitchell	
Scale: 1:500, 1:1250 @A3	Date: Feb 2021
Drawing Title: Site & Location Plan (Option 1)	Drawn By: KF
Drawing No.: 2019/WSL/03	Checked By: AHW
Revisions: a- As per email from Planning (April 21)	

Crown Copyright and Database Right
All Rights Reserved Ordnance Survey Licence no. LI00171