
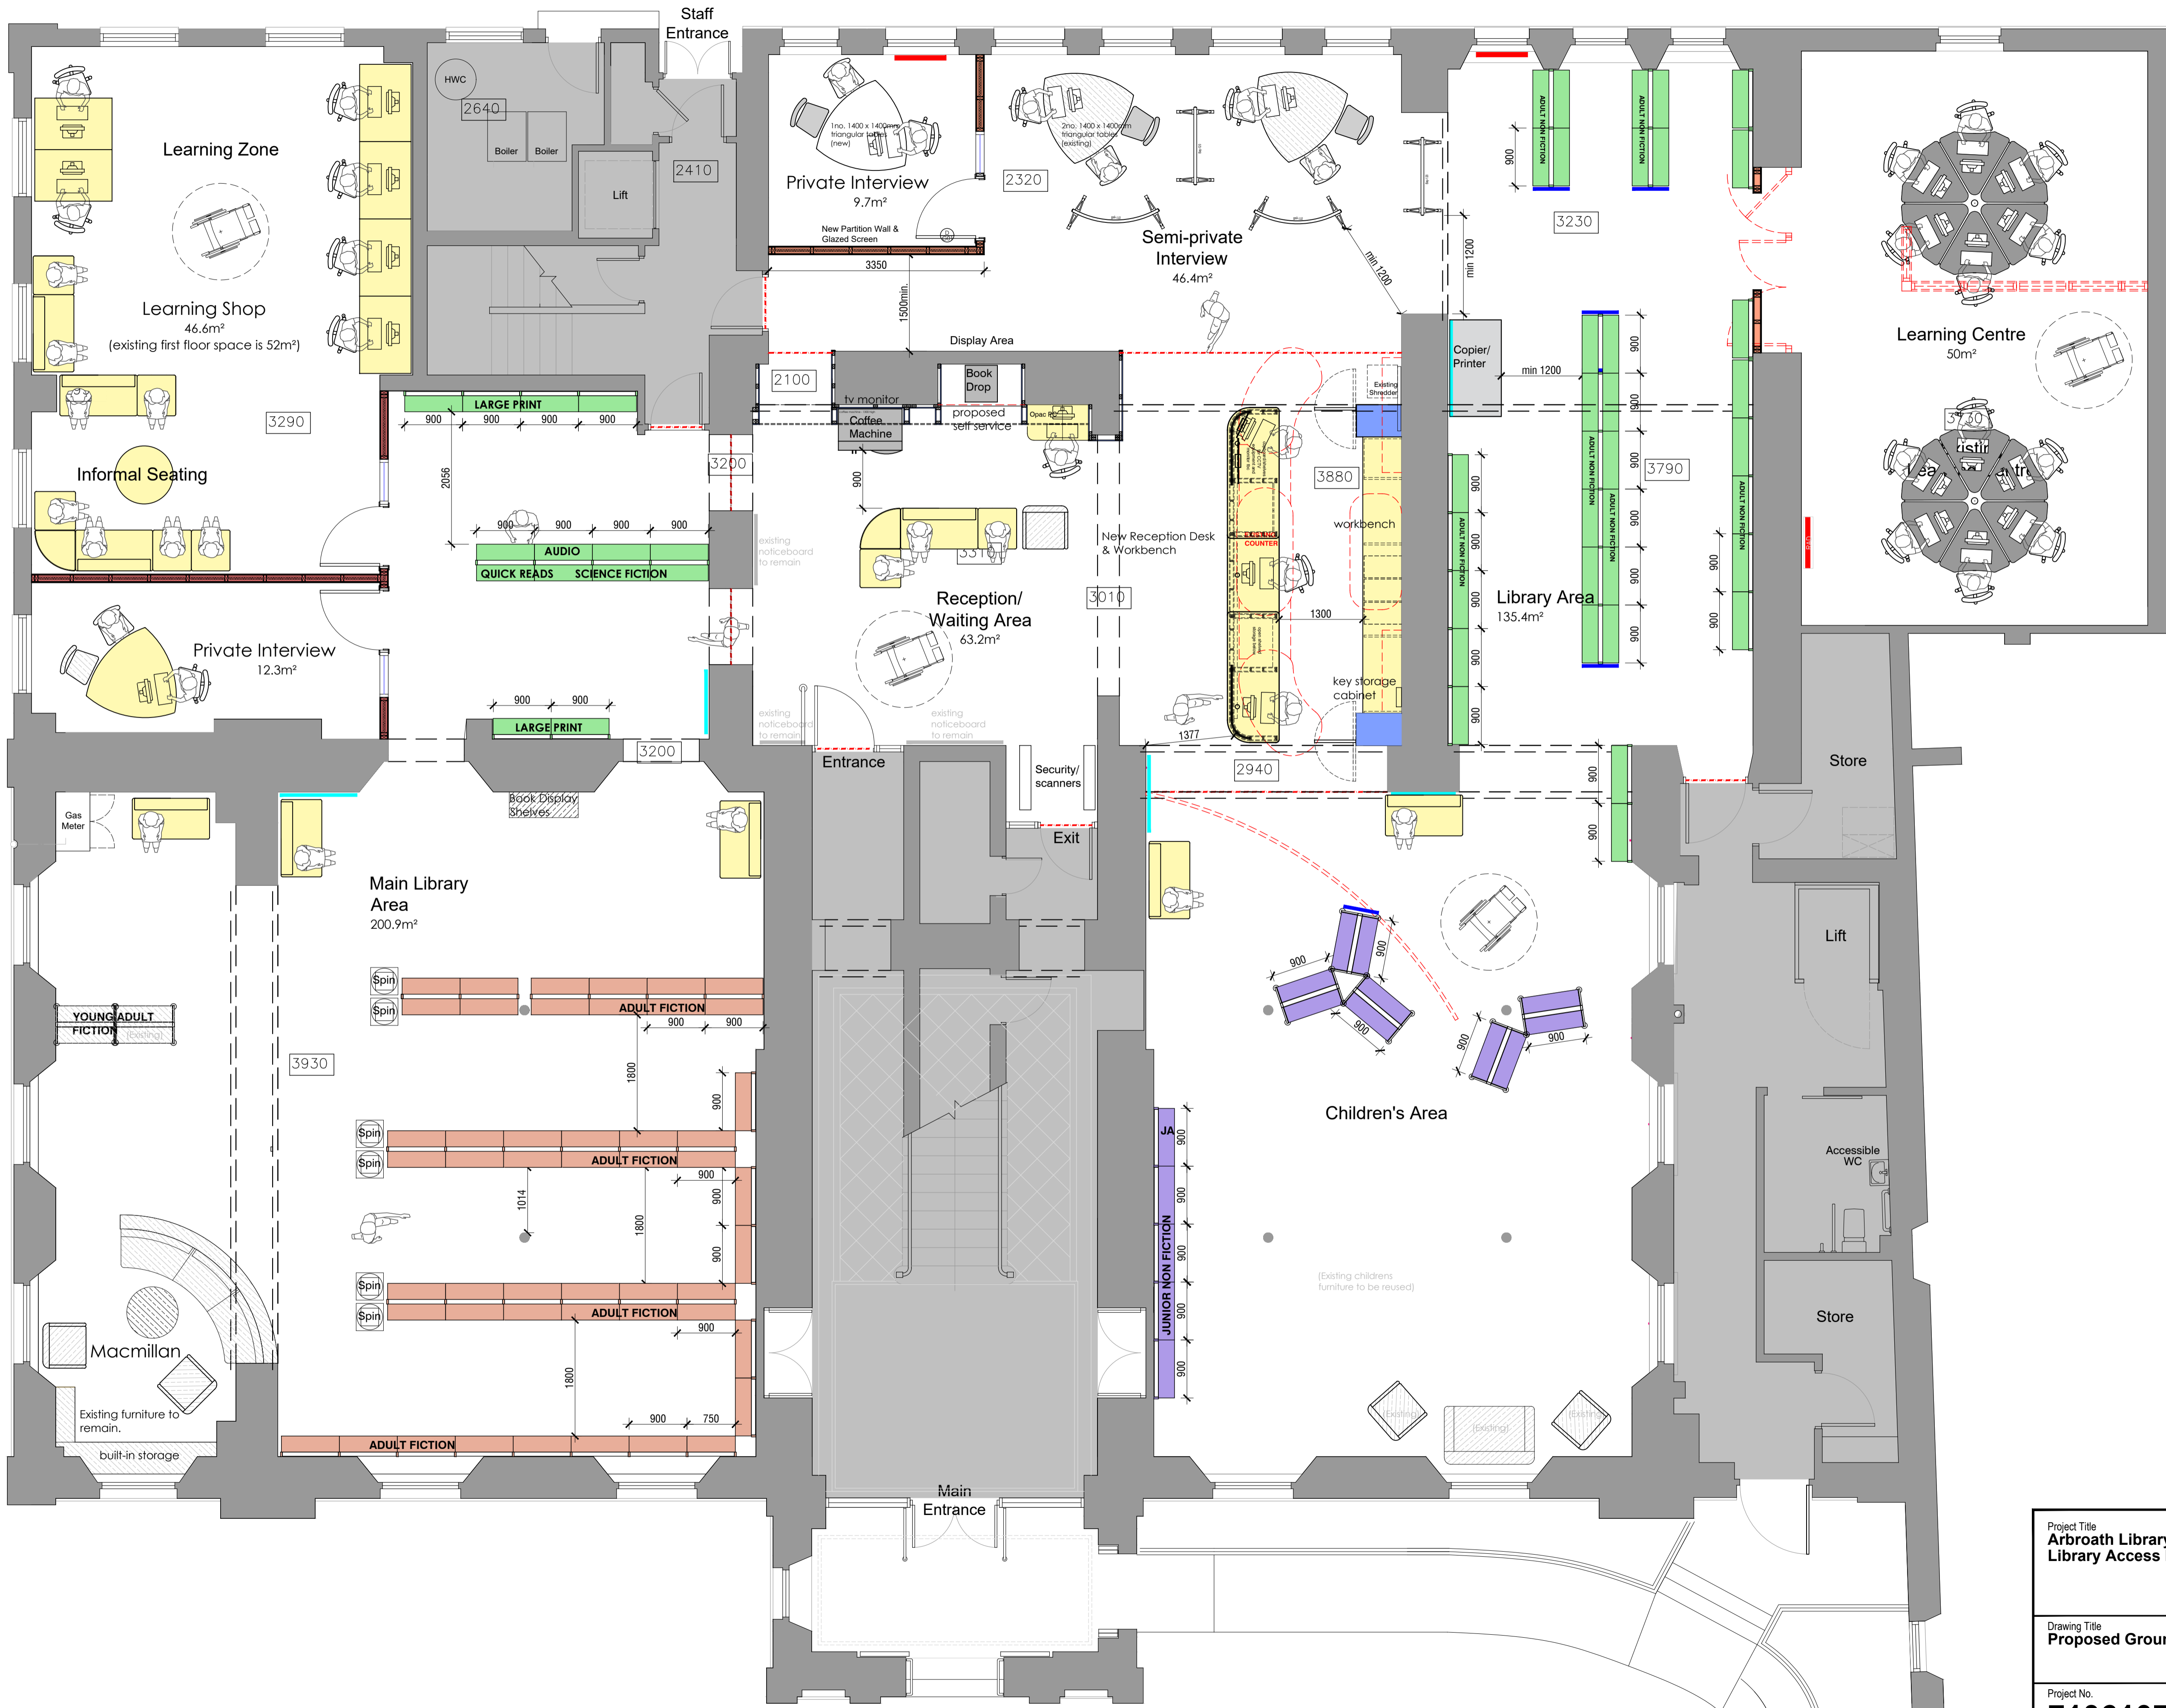



FEASIBILITY

<p>Project Title Arbroath Library Library Access Integration</p>	 <p>Property Angus House Orchardbank Forfar DD8 1AN</p>
<p>Drawing Title Existing Ground Floor Plan</p>	<p>03452 777 778 assets@angus.gov.uk Scale 1:50 @a1 Date 20/05/2024 Drawn by PB</p>
<p>Project No. 71061075</p>	<p>Drawing No. 018 Revision f0</p>

Date printed: 20/05/2024, by: Peter D. Bell, Scale: printed 1:1, Plot style: ar.dwg, Plot: 20/05/2024 11:07:07, Binary access: mch@angus.gov.uk, 2024, Peter, angus.gov.uk




FEASIBILITY

Project Title Arbroath Library Library Access Integration	 Property Angus House Orchardbank Forfar DD8 1AN
Drawing Title Proposed Ground Floor Plan	03452 777 778 assets@angus.gov.uk
Project No. 71061075	Scale 1:50 @a1 Date 20/05/2024 Drawing by PB Revision 020 f0

Date printed: 20/05/2024, by Peter D Bell. Scale printed 1:1. Plot style: arbroath.dwt. File path: P:\projects\71061075\Library\access_integration\000_000_000.dwg. Project No: 71061075. Drawing No: 020. Drawing Title: Proposed Ground Floor Plan.



FEASIBILITY


<p>Project Title Arbroath Library Library Access Integration</p>	 <p>Property Angus House Orchardbank Forfar DD8 1AN</p>
<p>Drawing Title Existing First Floor Plan</p>	
<p>Project No. 71061075</p>	<p>03452 777 778 assets@angus.gov.uk Date 20/05/2024 Drawn by PB Drawing No. 022 Revision f0</p>

Date printed: 20/05/2024, by: Peter D Bell, Scale: printed 1:1, Plot style: ac.dwt, p:\working\71061075\71061075\library_access_integration\022\022.dwg, 1/22



- LIBRARY / ARCHIVE SHARED SPACE
- RESTENNETH ARCHIVE AREA
- OUT OF SCOPE

FEASIBILITY

<p>Project Title Arbroath Library Library Access Integration</p>		<p>Property Angus House Orchardbank Forfar DD8 1AN</p>
<p>Drawing Title Proposed First Floor Plan</p>	<p>03452 777 778 assets@angus.gov.uk</p>	<p>Scale 1:50 @a1 Date 20/05/2024 Drawn by PB</p>
<p>Project No. 71061075</p>	<p>Drawing No. 024</p>	<p>Revision f0</p>

Date printed: 20/05/2024, by: Peter D Bell, Scale: printed 1:1, Plot style: ar.dwg, Plot: f0, Plot date: 20/05/2024, Plot time: 10:00:00, Plot user: p.d.bell, Plot device: HP DesignJet T1100, Plot path: C:\Users\p.d.bell\OneDrive\Desktop\71061075\Library Access Integration\024 - Proposed First Floor.dwg