



APPENDIX 2

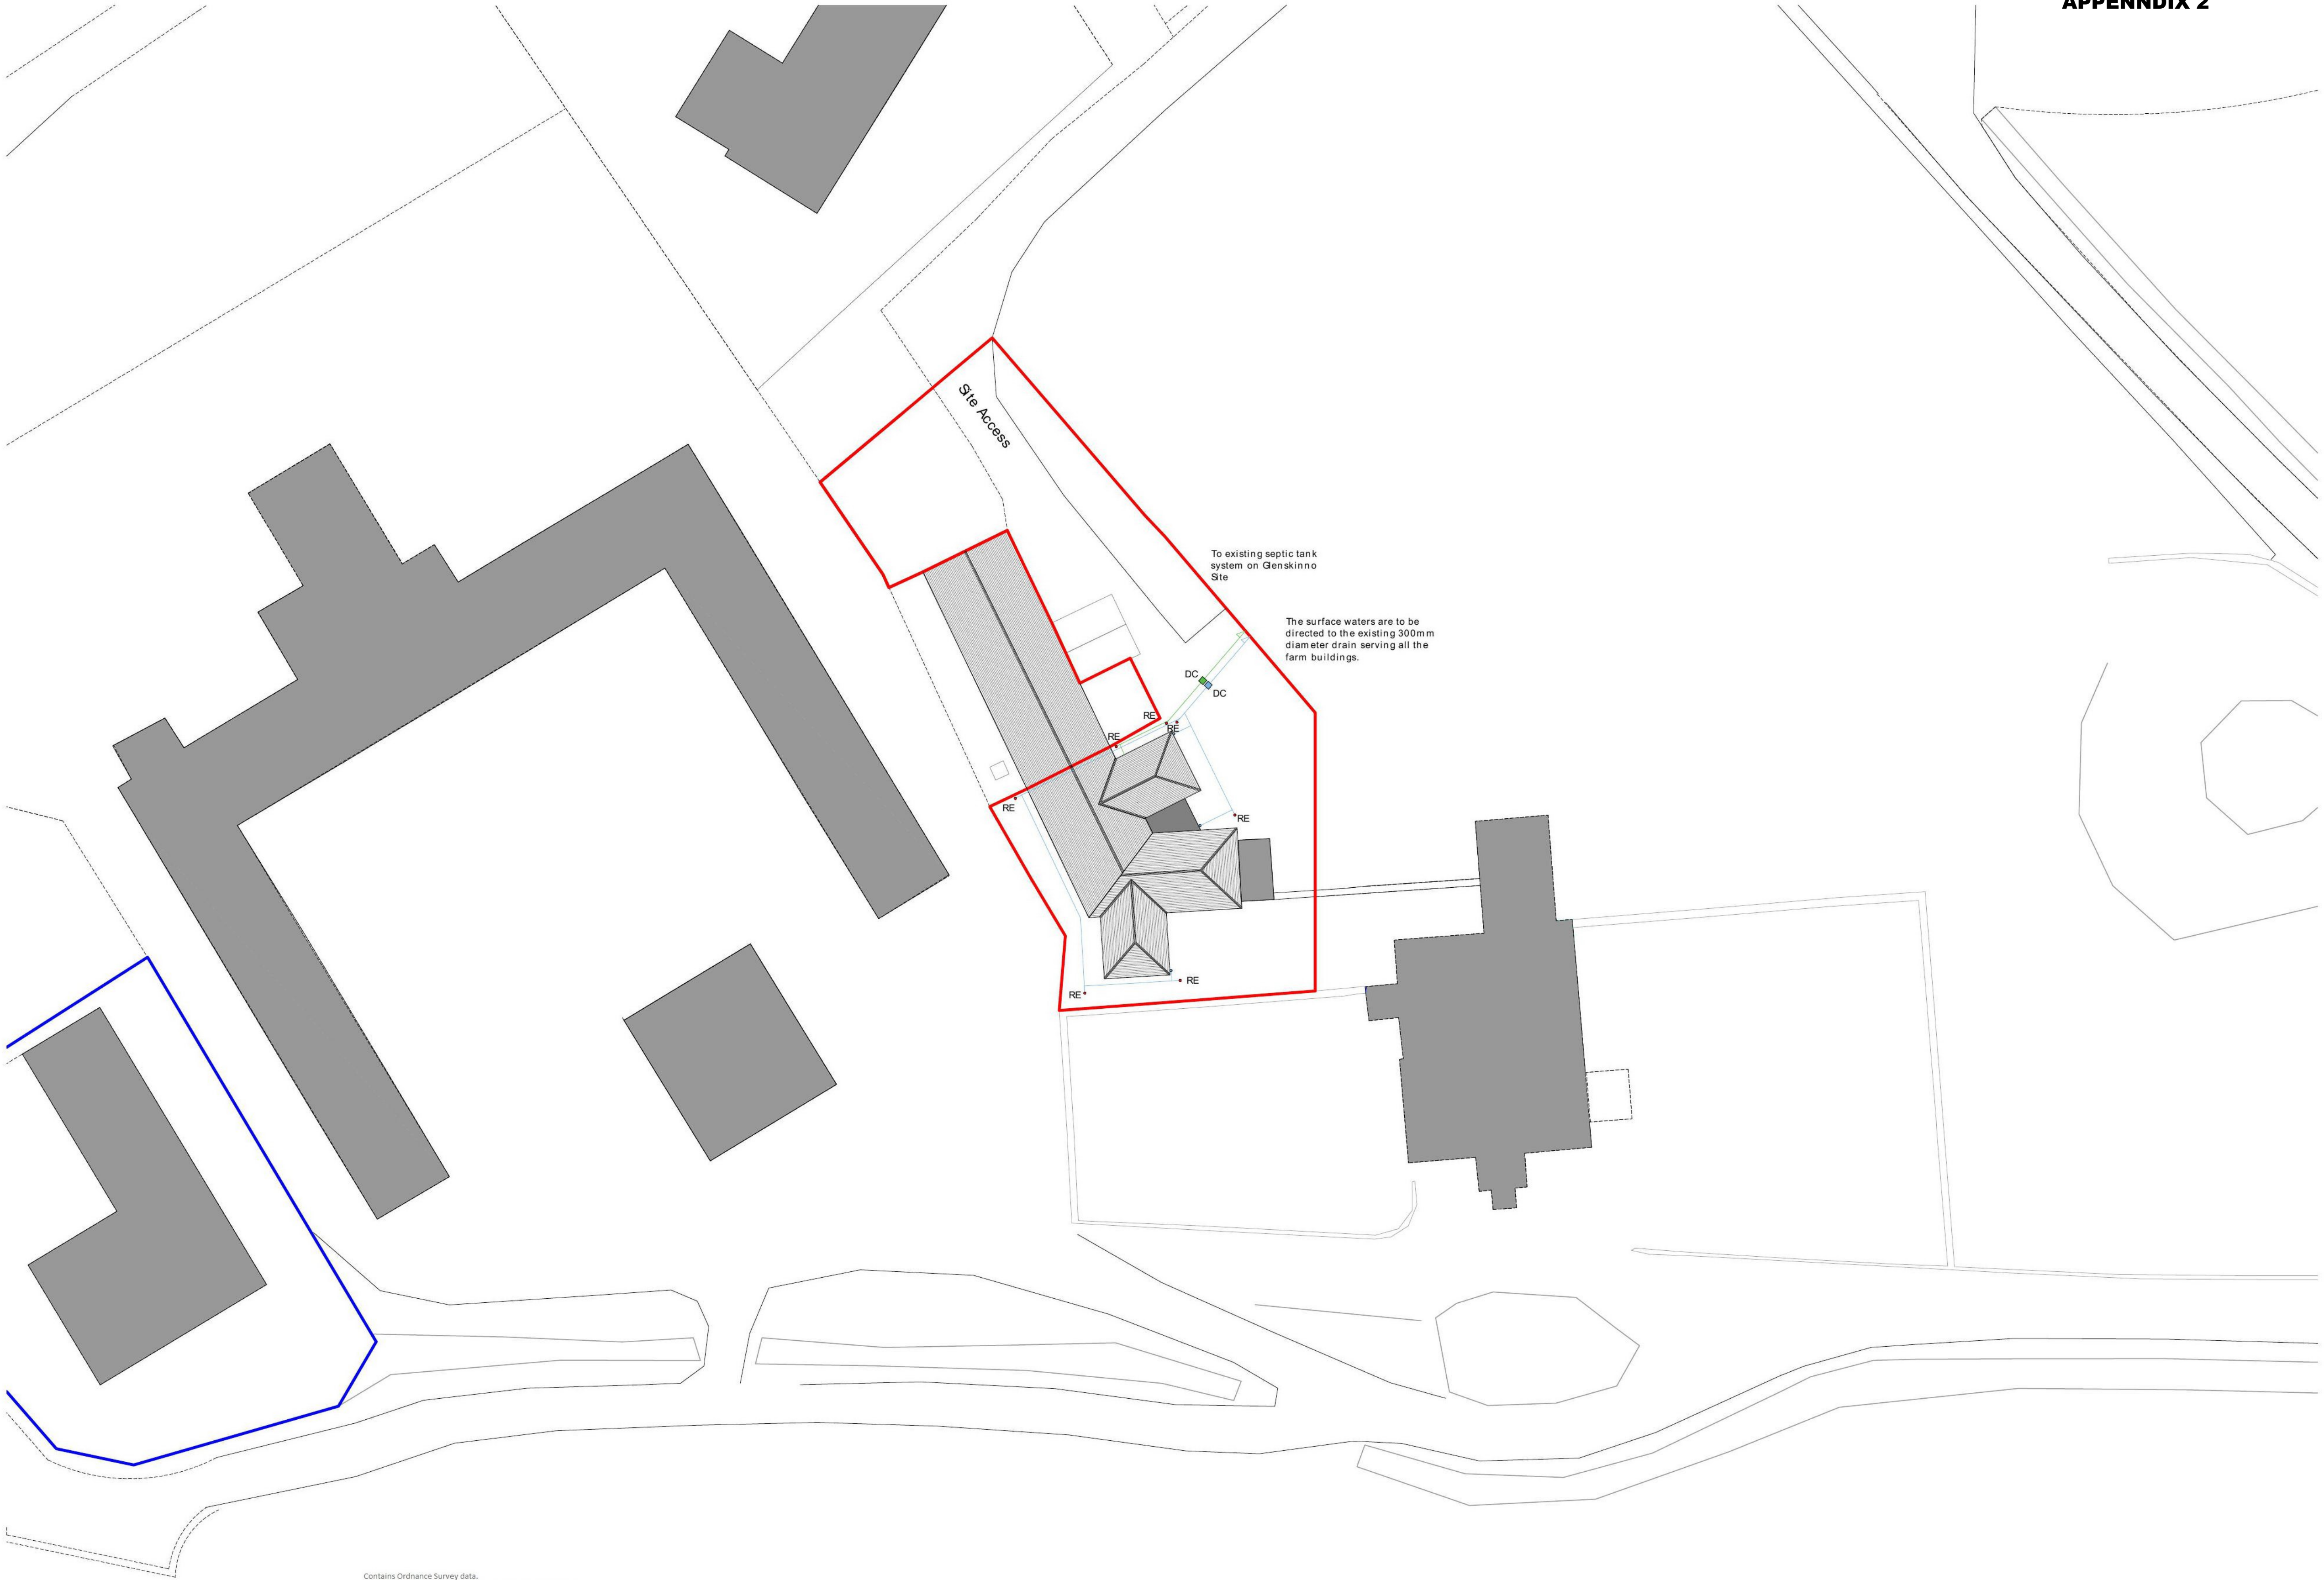

Contains Ordnance Survey data.
© Crown copyright and database right 2023. AC000849494

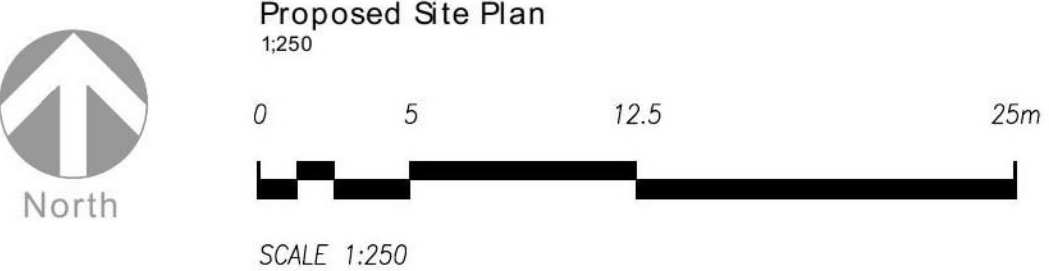

Proposed Site Plan
1:250
SCALE 1:250

This drawing is solely for the purpose of obtaining Planning Approval.
This drawing is NOT suitable for construction.
Do NOT scale this drawing for construction purposes.

Planning Application Legend

	Red Boundary Line - Application Site
	Blue Ownership Line - Land in applicants ownership
	Existing Car Parking Space
	Proposed Car Parking Space - 2.5 x 5m each

Drainage Legend

	Downpipe
	Soil Vent Pipe
	Rodding Access

Drainage Legend (To Public Drainage)

	Disconnecting Chamber - Surface
	Disconnecting Chamber - Foul

Drainage Legend (To Private Drainage)

	Treatment Plant
	Surface Water Soakway

A1	REV		Drawn By CP
	Day >		
Date of Issue	Month >		
	Year >		
Client:	Mr I Gall		
Project:	<i>Proposed Extension to Dwellinghouse at Old Stables, Genskinno Farm, Montrose, DD10 9LG</i>		
Title:	Proposed Site Plans		
Drawing Ref:	JDC - 1932 - A300 - PL		

CRAWFORD
architecture

Office Address:
72 New Wynd Montrose, Angus, DD10 8RF

Tel: 01674 672064
Email: info@crawfordarchitecture.co.uk
Web: www.crawfordarchitecture.co.uk