




KEY

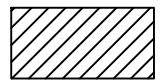

Proposed pavement parking exemption



Proposed associated no waiting at any time restriction

PAVEMENT PARKING PROHIBITION
EXEMPTIONS AND ASSOCIATED NO WAITING AT
ANYTIME RESTRICTIONS - CARNOUSTIE
Not to scale

© Crown copyright and database rights 2023 Ordnance Survey
100023404 You are permitted to use this data solely to enable
you to respond to, or interact with, the organisation that provided
you with the data You are not permitted to copy, sub-licence,
distribute or sell any of this data to third parties in any form






© Crown copyright and database rights 2023 Ordnance Survey 100023404 You are permitted to use this data solely to enable you to respond to, or interact with, the organisation that provided you with the data You are not permitted to copy, sub-licence, distribute or sell any of this data to third parties in any form



KEY




Proposed pavement parking exemption

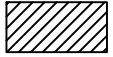

Proposed associated no waiting at any time restriction

PAVEMENT PARKING PROHIBITION EXEMPTIONS AND ASSOCIATED NO WAITING AT ANYTIME RESTRICTIONS - HENRY STREET AND SOUTH STREET, KIRRIEMUIR
Not to Scale

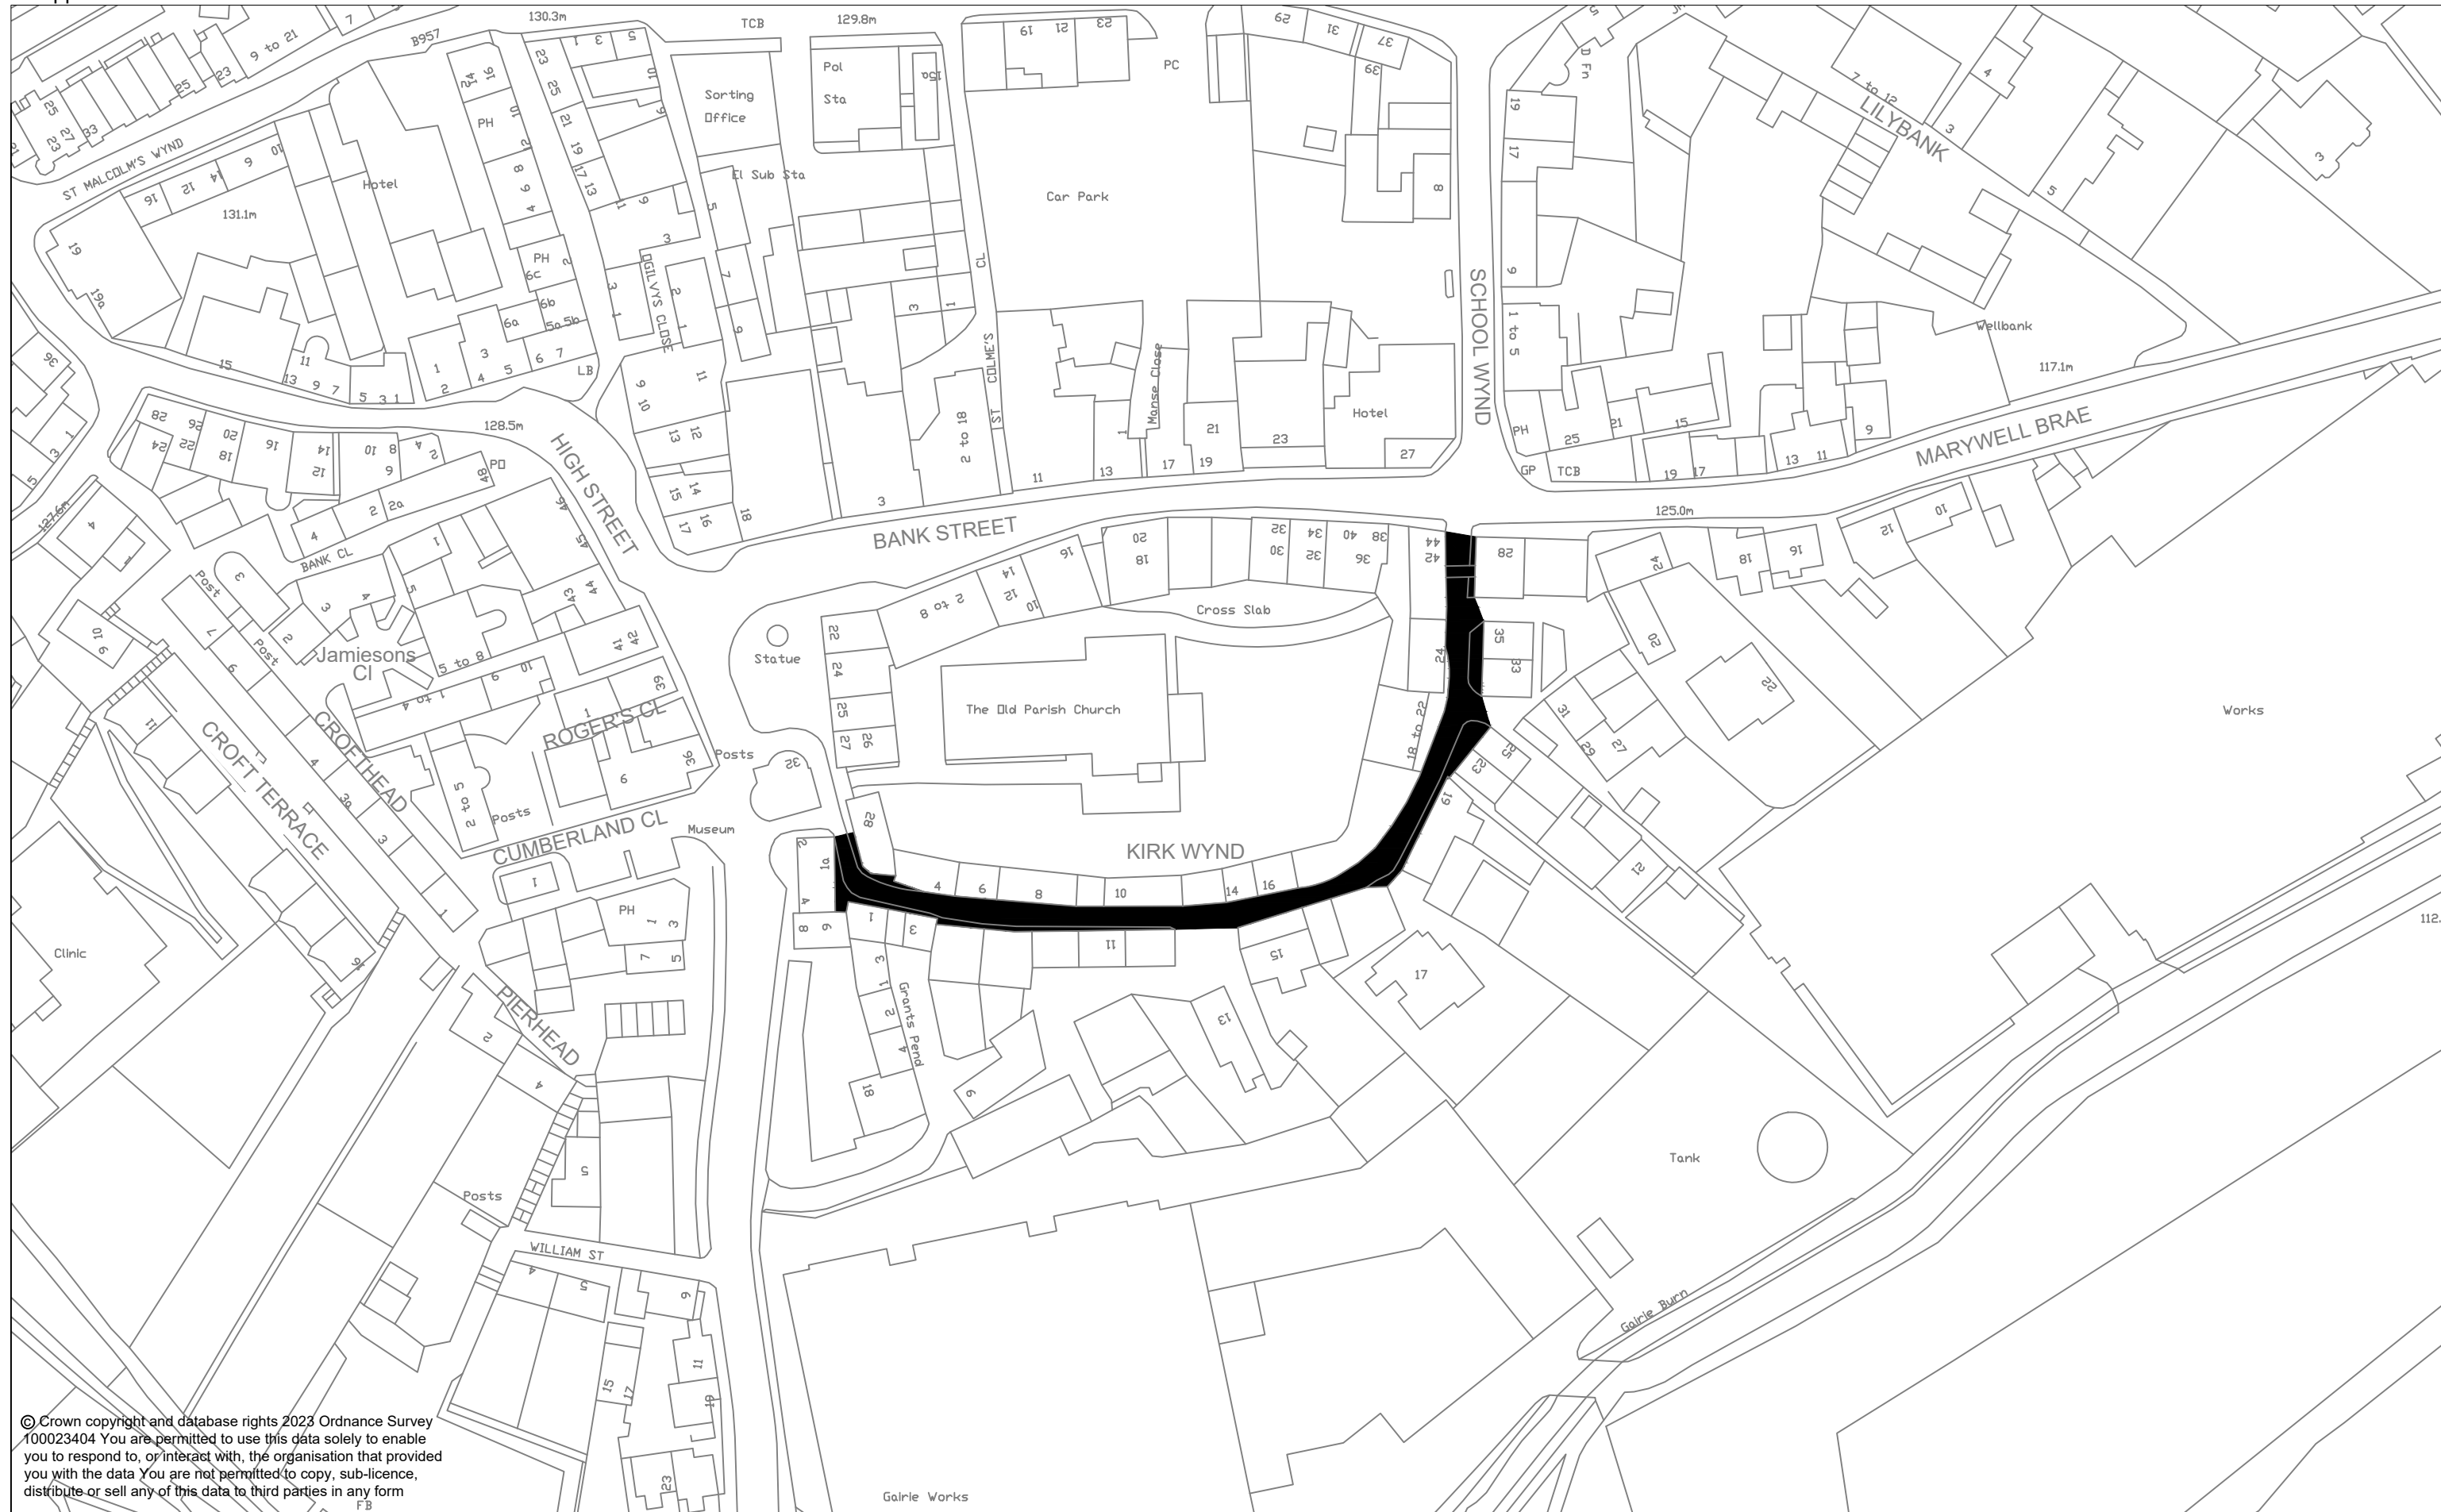

© Crown copyright and database rights 2023 Ordnance Survey 100023404 You are permitted to use this data solely to enable you to respond to, or interact with, the organisation that provided you with the data You are not permitted to copy, sub-licence, distribute or sell any of this data to third parties in any form



KEY

 Proposed pavement parking exemption

PAVEMENT PARKING PROHIBITION EXEMPTIONS AND ASSOCIATED NO WAITING AT ANYTIME RESTRICTIONS - KIRK WYND, KIRRIEMUIR
Not to Scale




KEY

 Proposed pavement parking exemption

PAVEMENT PARKING PROHIBITION EXEMPTIONS - A92 MARYWELL
Scale 1:1000

© Crown copyright and database rights 2023 Ordnance Survey 100023404 You are permitted to use this data solely to enable you to respond to, or interact with, the organisation that provided you with the data You are not permitted to copy, sub-licence, distribute or sell any of this data to third parties in any form

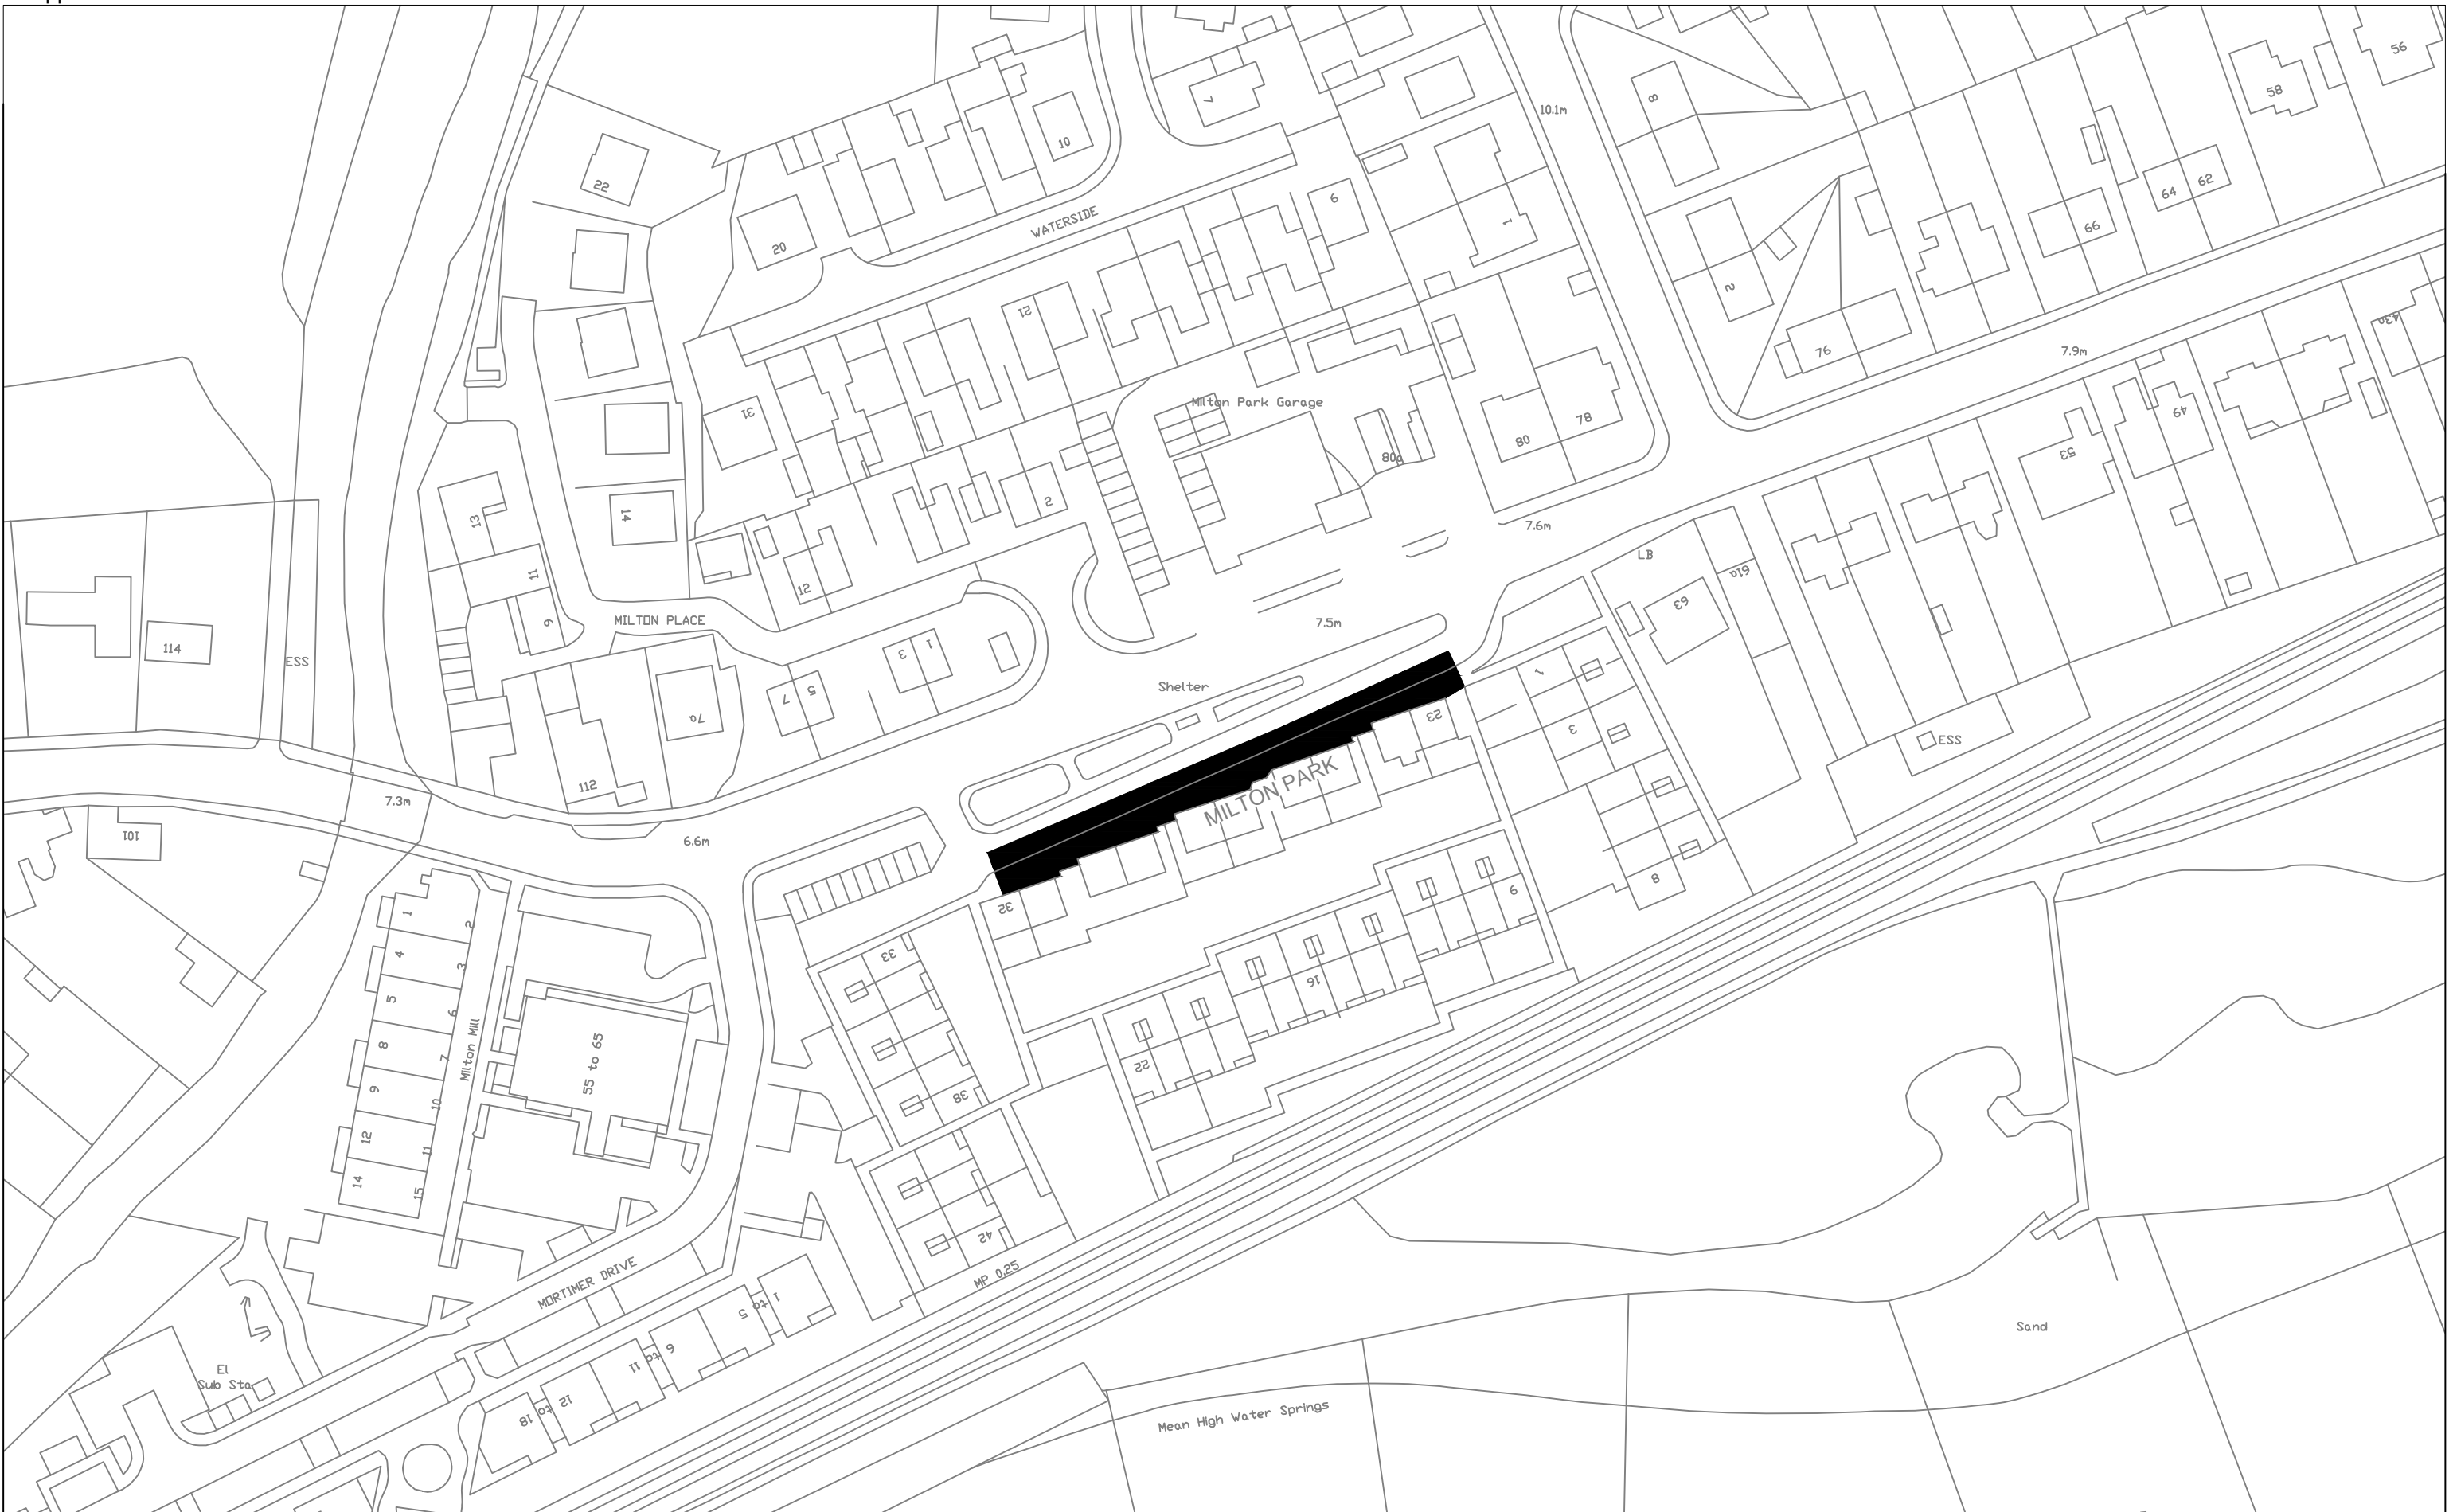

KEY

 Proposed pavement parking exemption

PAVEMENT PARKING PROHIBITION EXEMPTION - MONIFIETH
Not to scale

© Crown copyright and database rights 2023 Ordnance Survey 100023404 You are permitted to use this data solely to enable you to respond to, or interact with, the organisation that provided you with the data You are not permitted to copy, sub-licence, distribute or sell any of this data to third parties in any form