

APPENDIX 1

General Notes

All site dimensions shall be verified by the Contractor on site prior to commencing any works.


Do not scale from this drawing.

Only work to written dimensions.

This drawing is the property of Fletcher-Rae (UK) Limited (t/ Fletcher-Rae) and copyright is reserved by them. The drawing not to be copied or disclosed by or to any unauthorised persons without the prior written consent of Fletcher-Rae (UK) Limited.

PLANNING

 PLANNING BOUNDARY

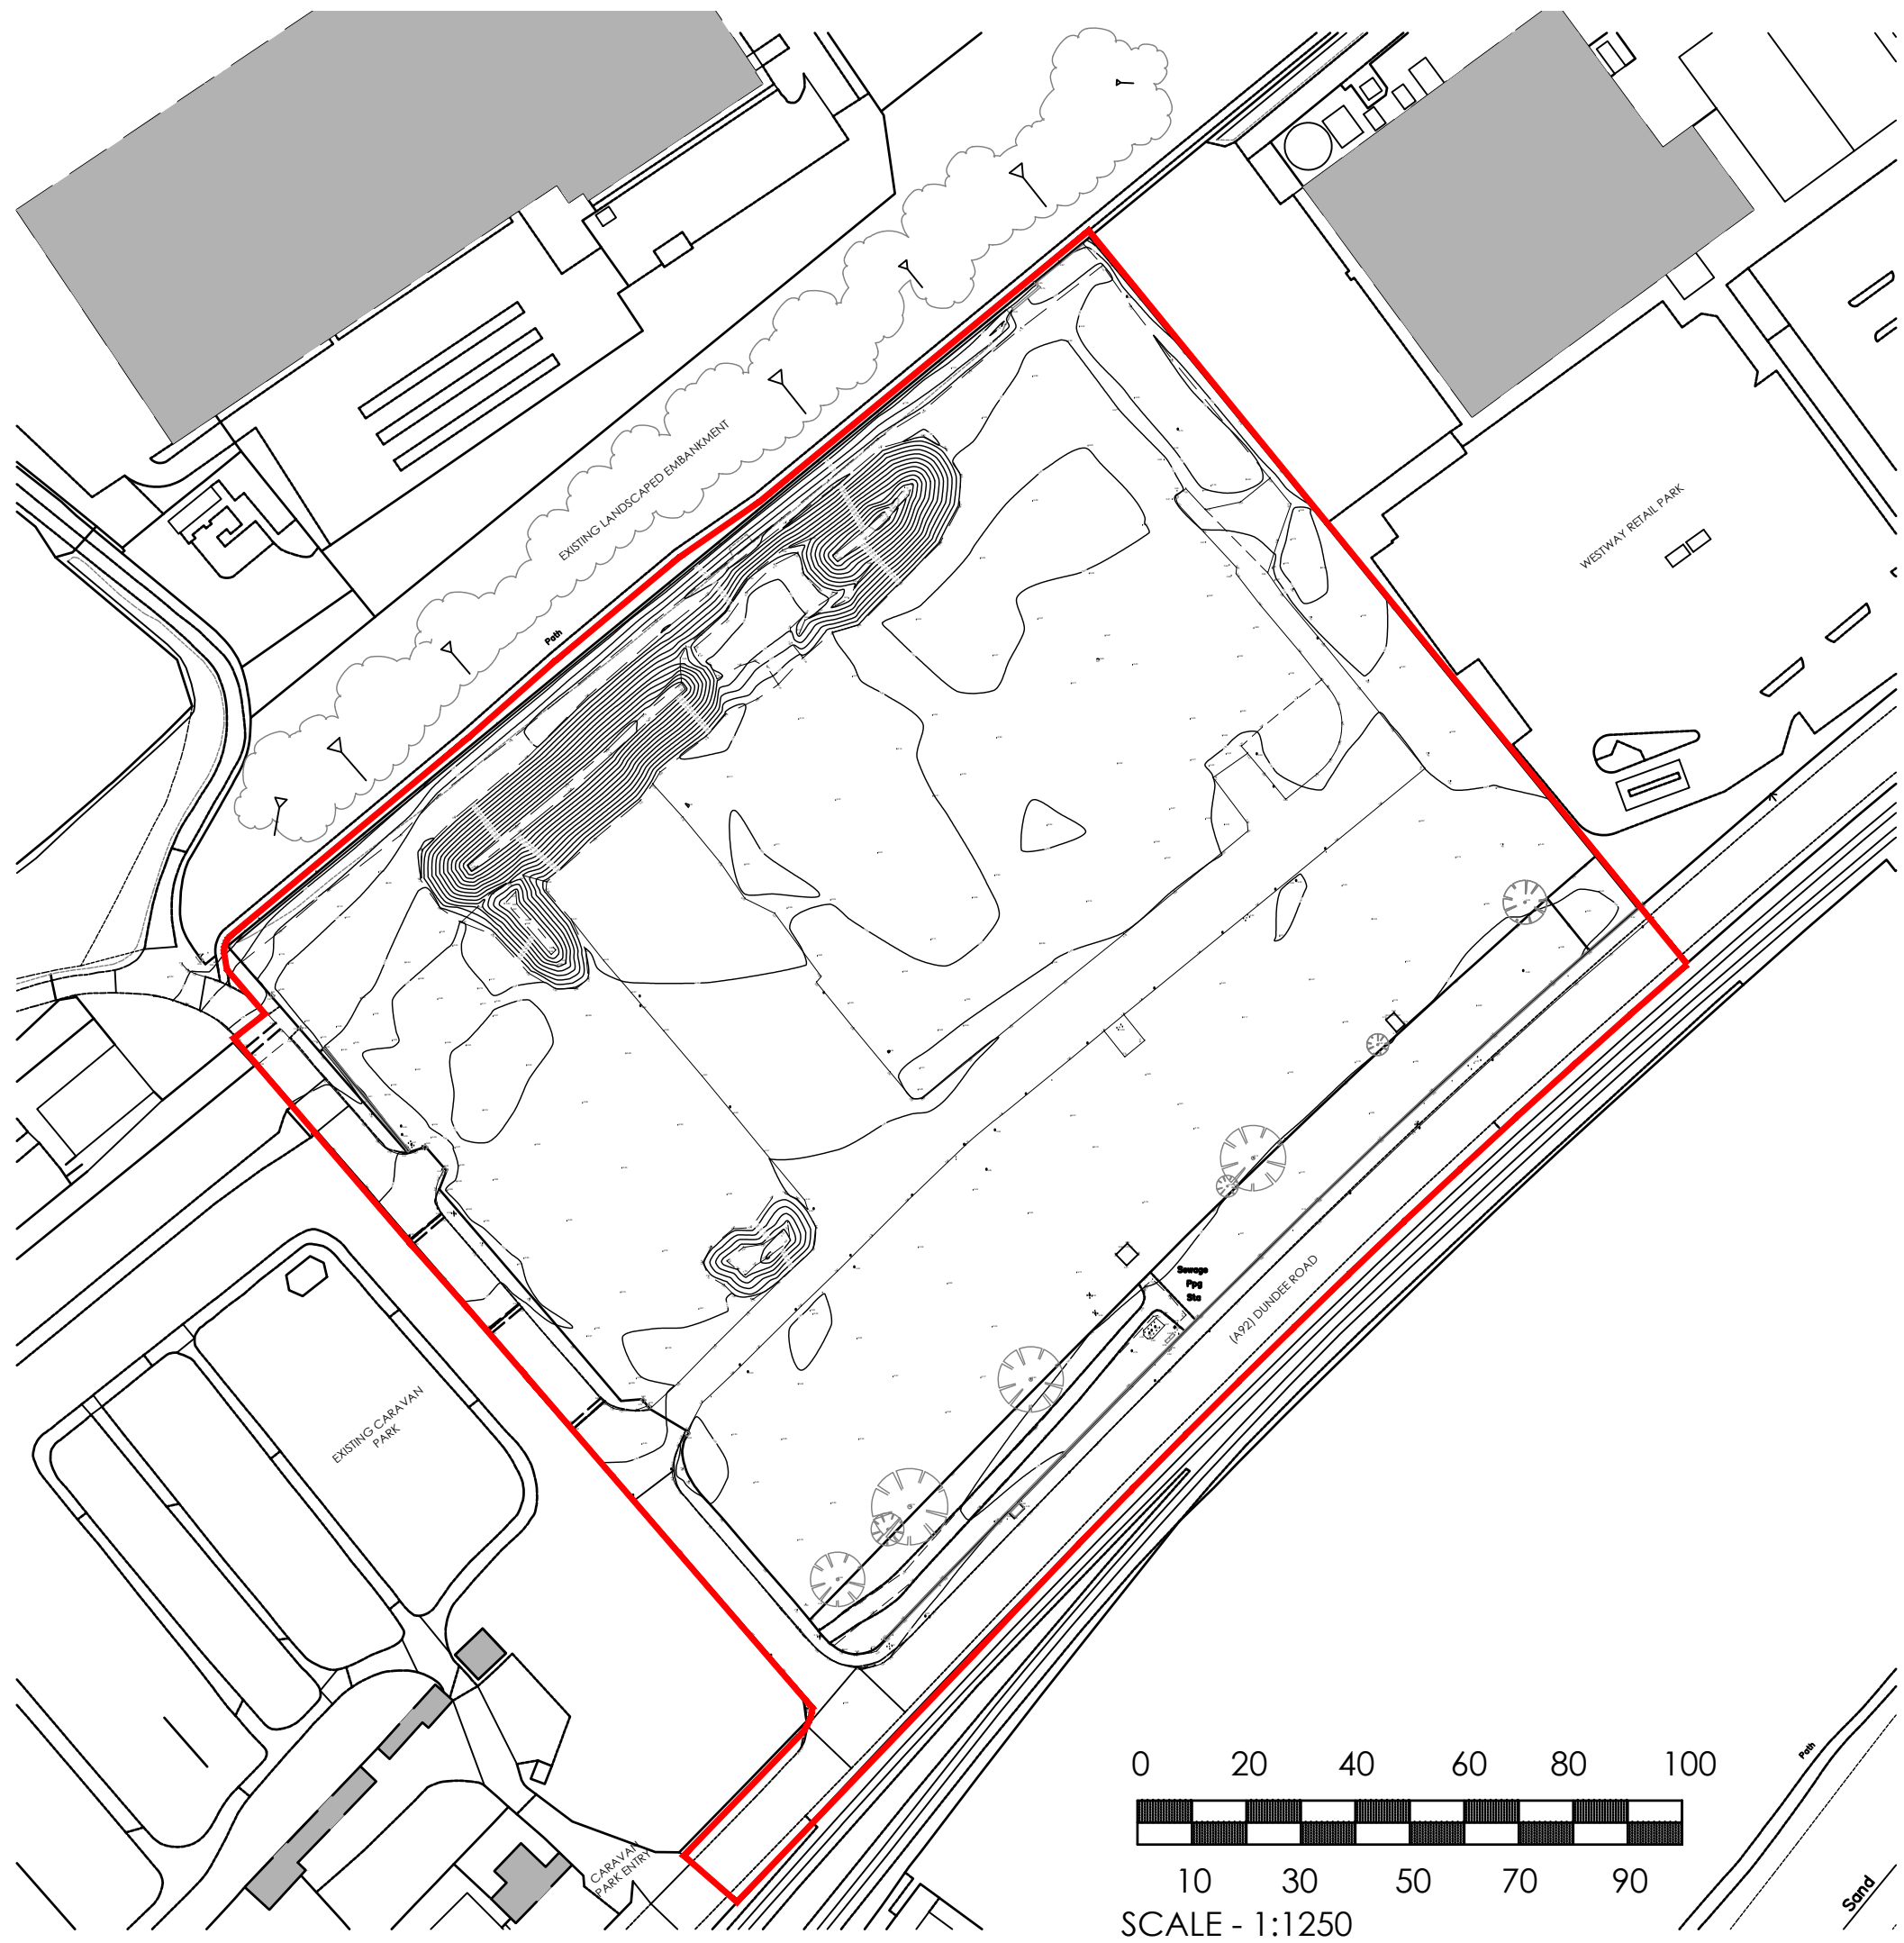

Revision	A	Drawing title amended	11.12.18	AE
Scale	1:1250@A3			
Status	PL			
Drawn by	AE			
Date	30.11.18			
Client	Brackenbrae Investments Limited			
Project	Angus Retail Park, Dundee Road, Arbroath			
Drawing Description	Site Location Plan			
Drawing No.	18020_PL001	Rev.		

fletcher|rae
Architects | Master Planners | Designers

Hill Quays, 5 Jordan Street, Manchester, M15 4PY

t ■ +44 (0)161 242 1140
f ■ +44 (0)161 242 1141
w ■ www.fletcher-rae.com
e ■ info@fletcher-rae.com