
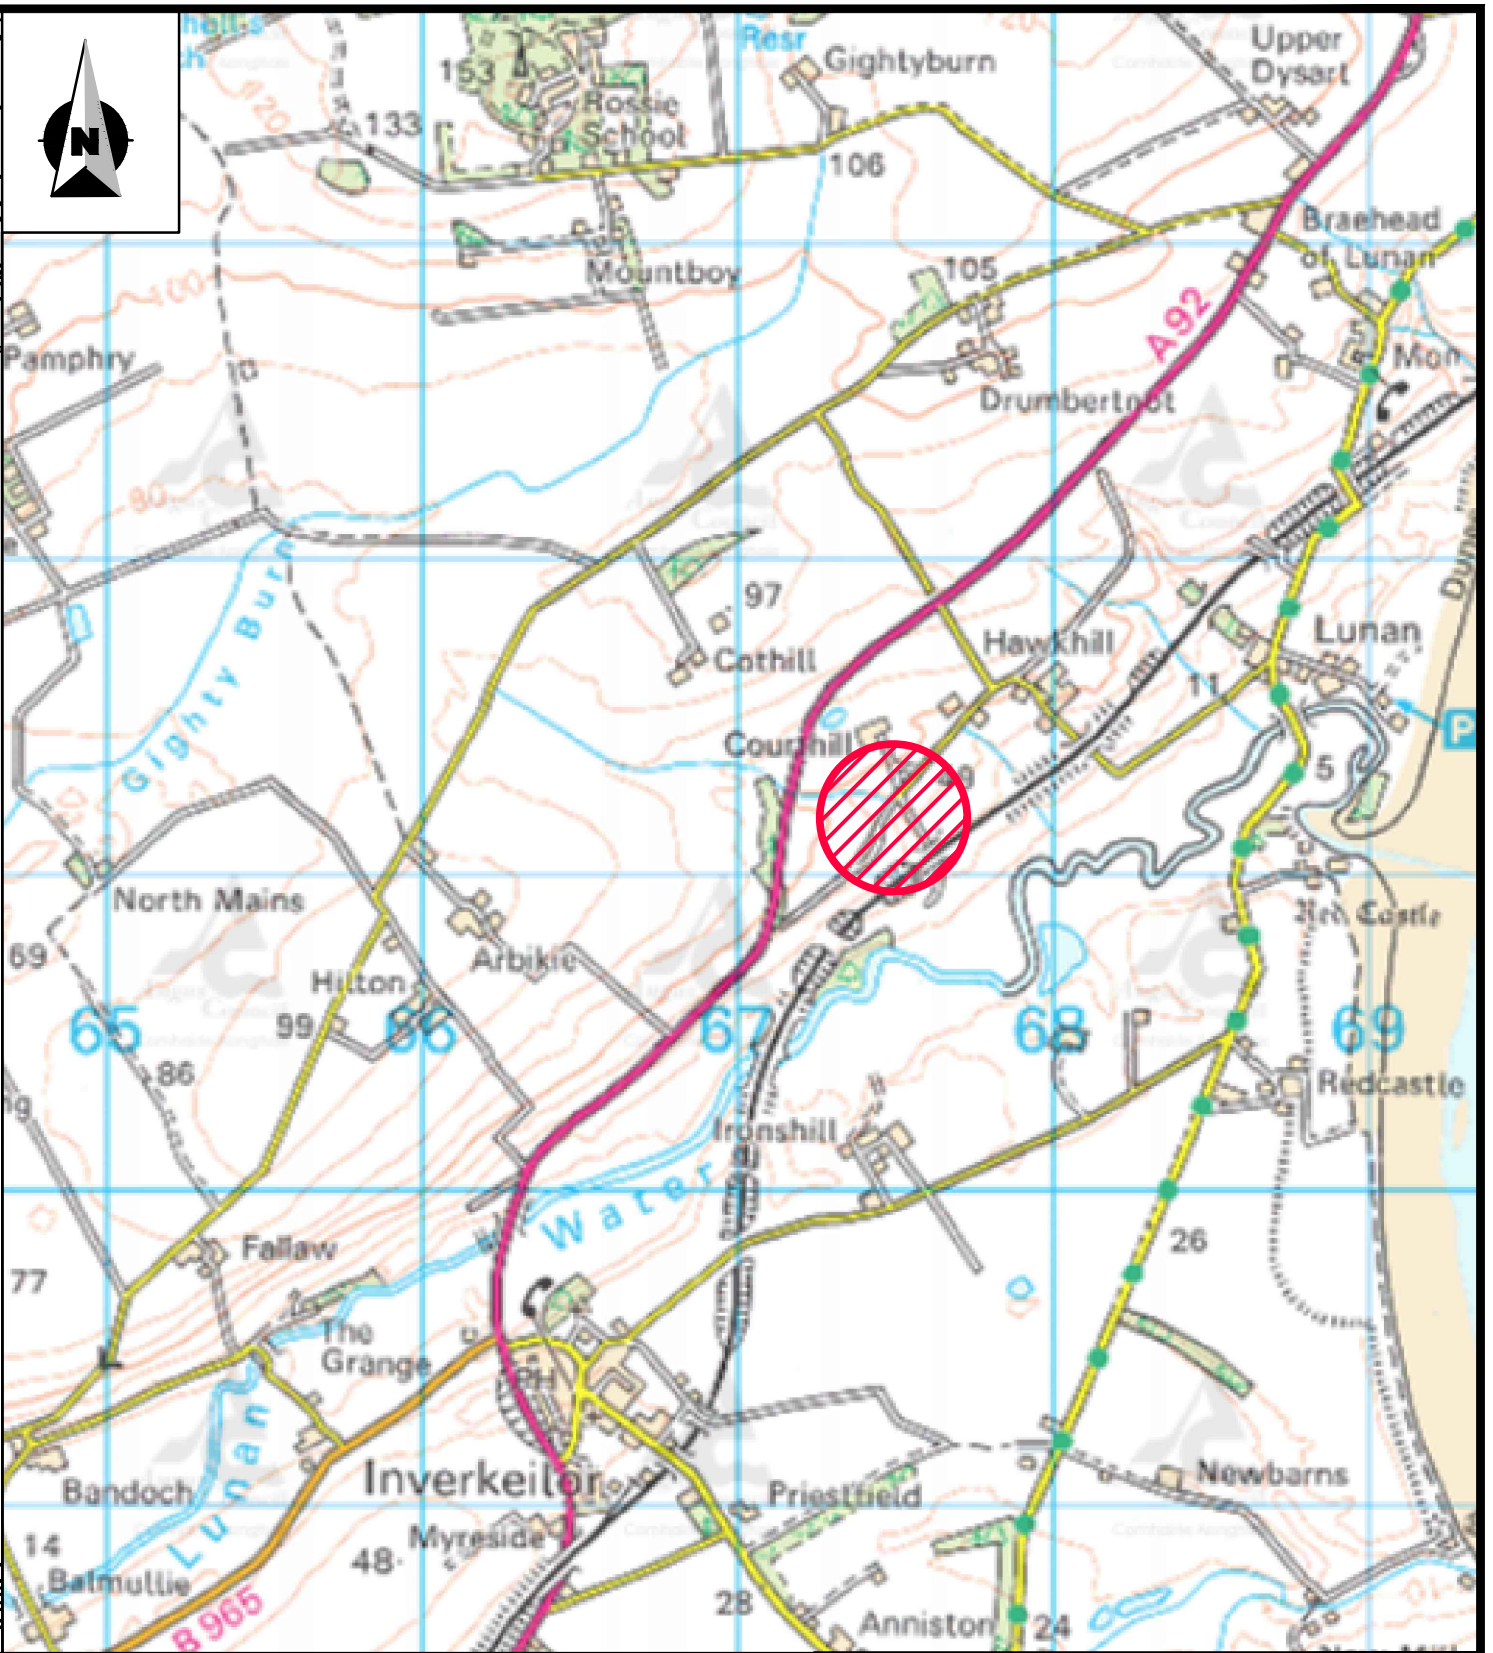


© Crown Copyright 2024. All rights reserved. OS Licence No. 100023404.
 For reference purposes only. No further copies may be made.
 Map for use in connection with Angus Council duties in relation to the
 Roads (Scotland) Act 1984.

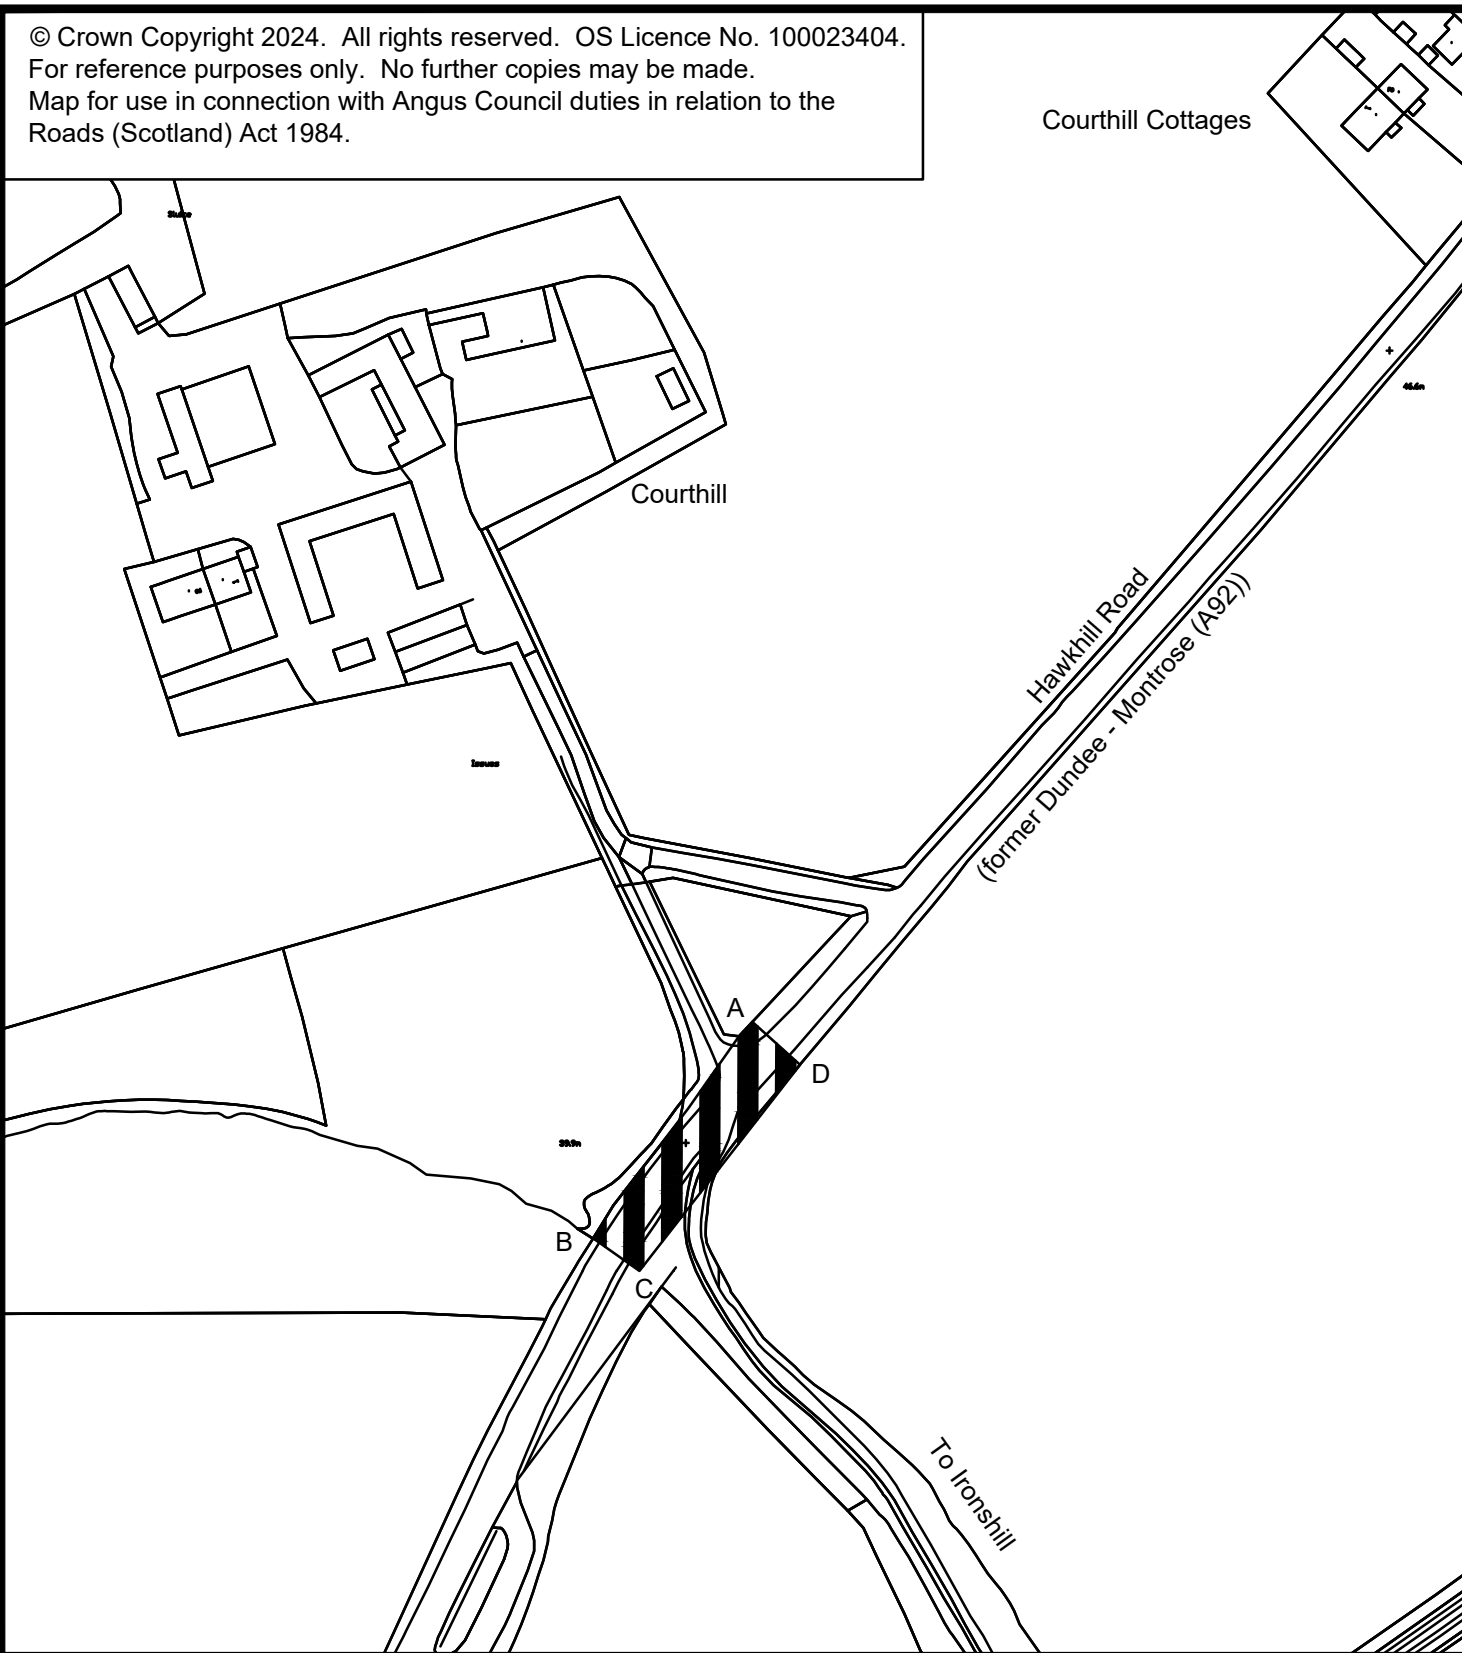

LEGEND

 Section of road to be stopped up

Angus Council
 ROADS & TRANSPORTATION
 Engineer - Service Leader

TRAFFIC MANAGER
 ANGUS HOUSE
 ORCHARDBANK BUSINESS PARK
 FORFAR
 DD8 1AN
 Tel : 03452 777 778

ANGUS COUNCIL
 (FORMER A92 ARBROATH - MONTROSE ROAD
 AT COURTHILL, INVERKEILOR)
 (STOPPING UP) ORDER 2024

Rev.	Date	Content	Drawn by:	Scale:	Date:	Drawing No.:
			AB	N.T.S.	14/05/24	RSA/SU/22/HRI/1