



THE ANGUS COUNCIL (SOUTH KINLOCH STREET CARNOUSTIE)(TEMPORARY PROHIBITION OF DRIVING AND WAITING) ORDER 2024

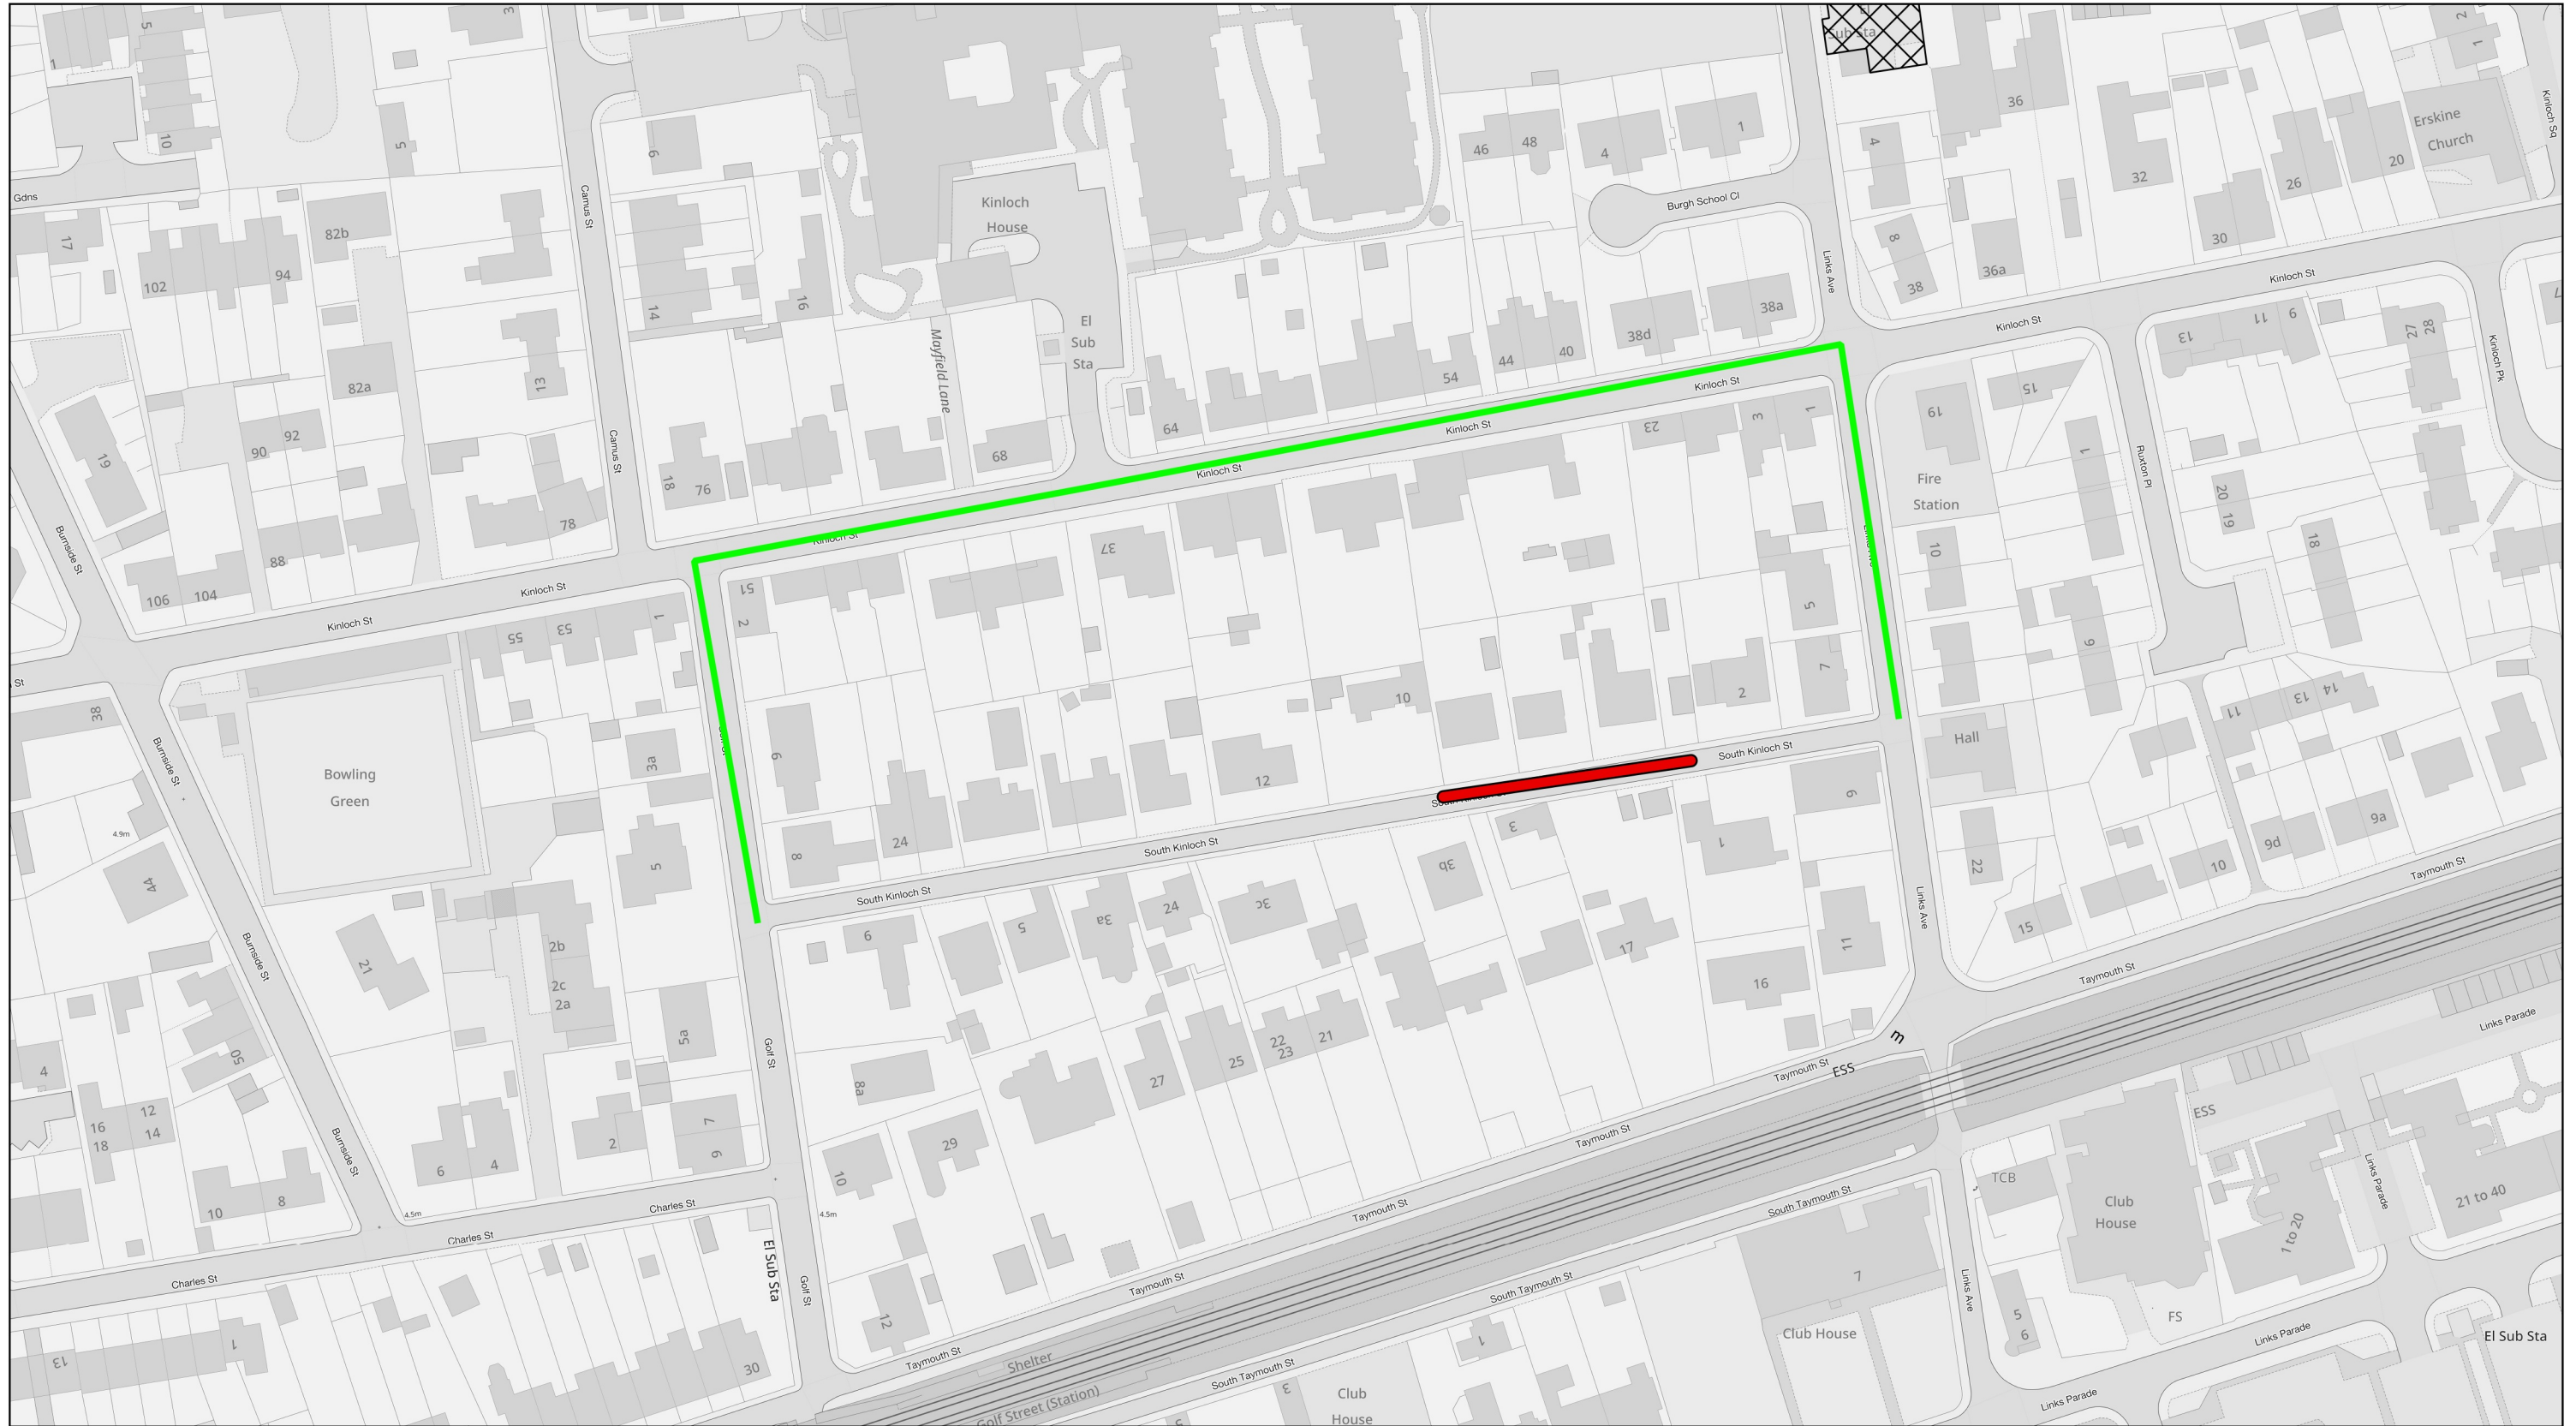

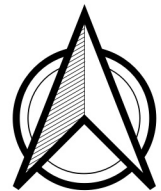

Scale: 1:1250

© Crown copyright and database rights 2024 Ordnance Survey 100023404. You are permitted to use this data solely to enable you to respond to, or interact with, the organisation that provided you with the data. You are not permitted to copy, sub-licence, distribute or sell any of this data to third parties in any form.



Legend

-  Road closed
-  Diversion