



THE ANGUS COUNCIL (BRIDGE STREET ARBROATH) (TEMPORARY PROHIBITION OF WAITING) ORDER 2024

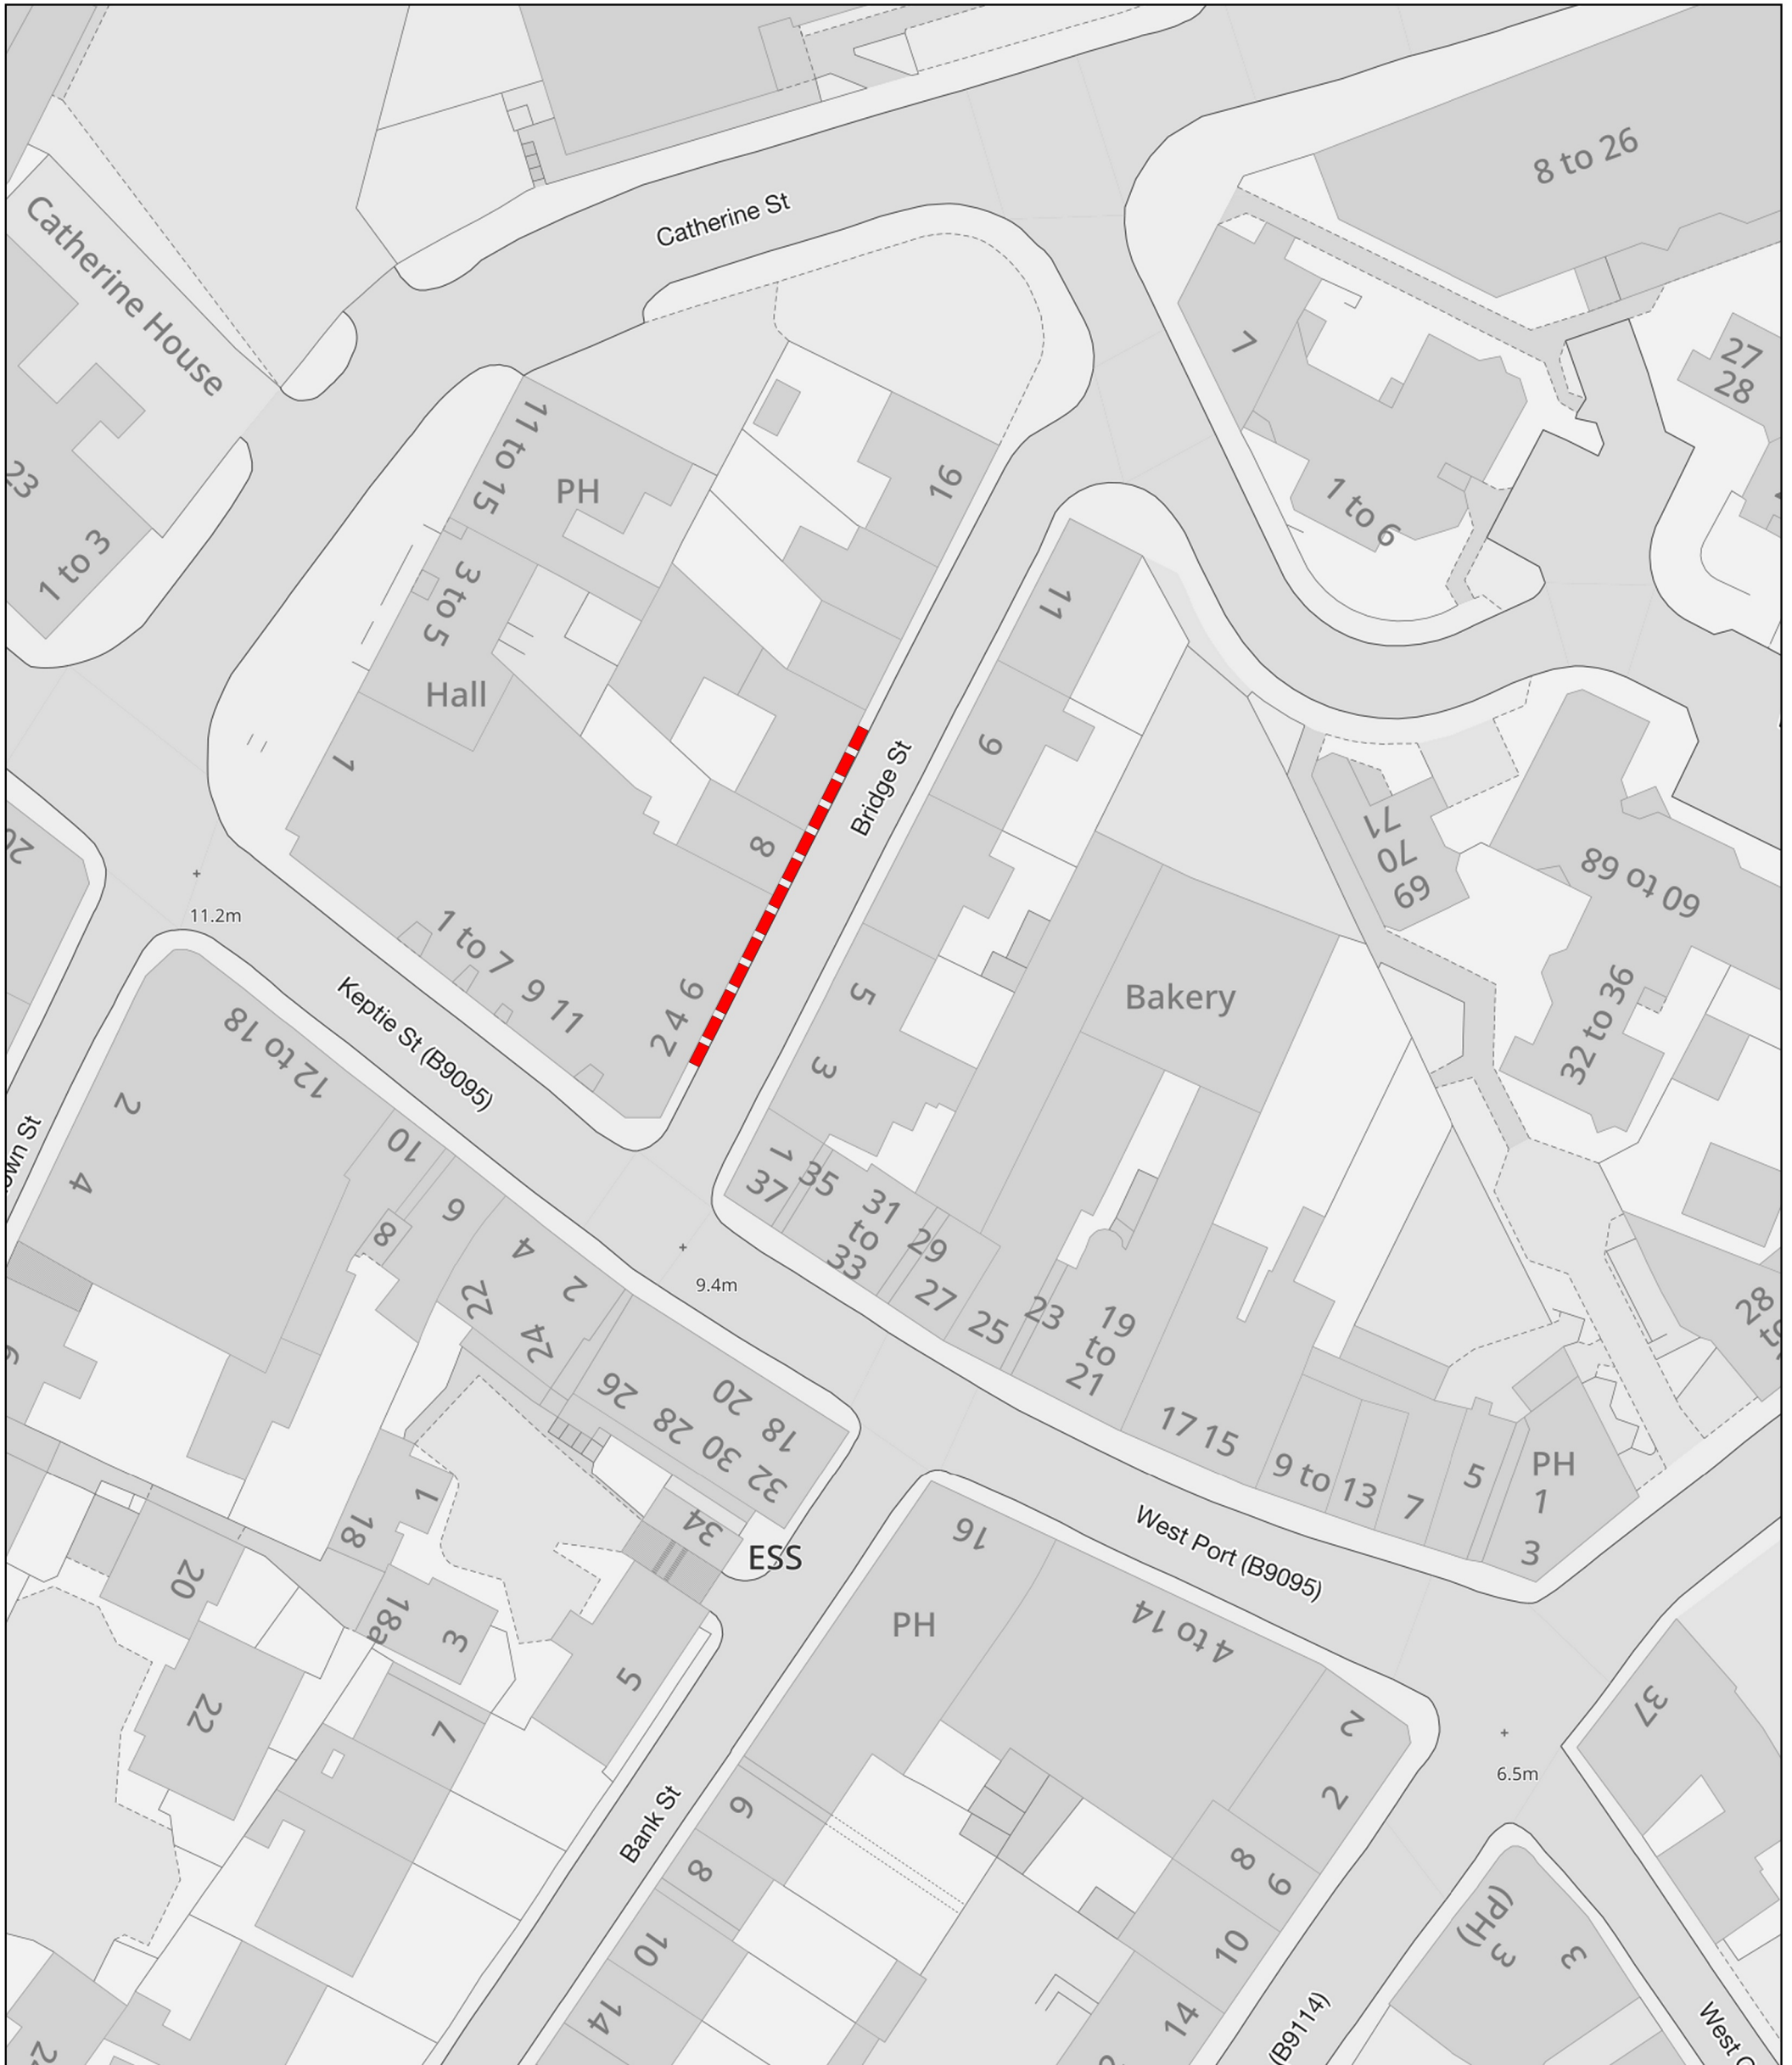

Scale: 1:500



Legend

 No Waiting

© Crown copyright and database rights 2024 Ordnance Survey 100023404. You are permitted to use this data solely to enable you to respond to, or interact with, the organisation that provided you with the data. You are not permitted to copy, sub-licence, distribute or sell any of this data to third parties in any form.