


Schedule 2

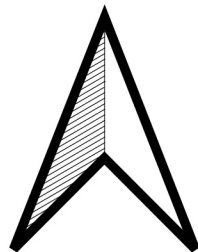

Legend

 No waiting at anytime

**Plan no: AH-B06**

**Scale: 1:1250**


**Effective date:**

This is Plan no.: **AH-B06** referred to in the Angus Council (Prohibition and Restriction of Waiting and Loading) (On-Street Parking) (Decriminalised Enforcement) (No.7) Order 202x.

© Crown copyright and database rights 2024 Ordnance Survey 100023404. You are permitted to use this data solely to enable you to respond to, or interact with, the organisation that provided you with the data. You are not permitted to copy, sub-licence, distribute or sell any of this data to third parties in any form.

# The Angus Council (Prohibition and Restriction of Waiting and Loading) (On-Street Parking) (Decriminalised Enforcement) (No.7) Order 202x

## Schedule 2

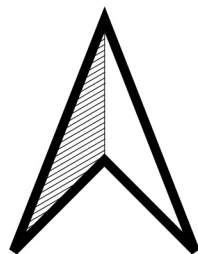

### Legend

 No waiting at anytime

**Plan no: AH-B08**


**Scale: 1:1250**

**Effective date:**

This is Plan no.: **AH-B08** referred to in the Angus Council (Prohibition and Restriction of Waiting and Loading) (On-Street Parking) (Decriminalised Enforcement) (No.7) Order 202x.

© Crown copyright and database rights 2024 Ordnance Survey 100023404. You are permitted to use this data solely to enable you to respond to, or interact with, the organisation that provided you with the data. You are not permitted to copy, sub-licence, distribute or sell any of this data to third parties in any form.

Schedule 2

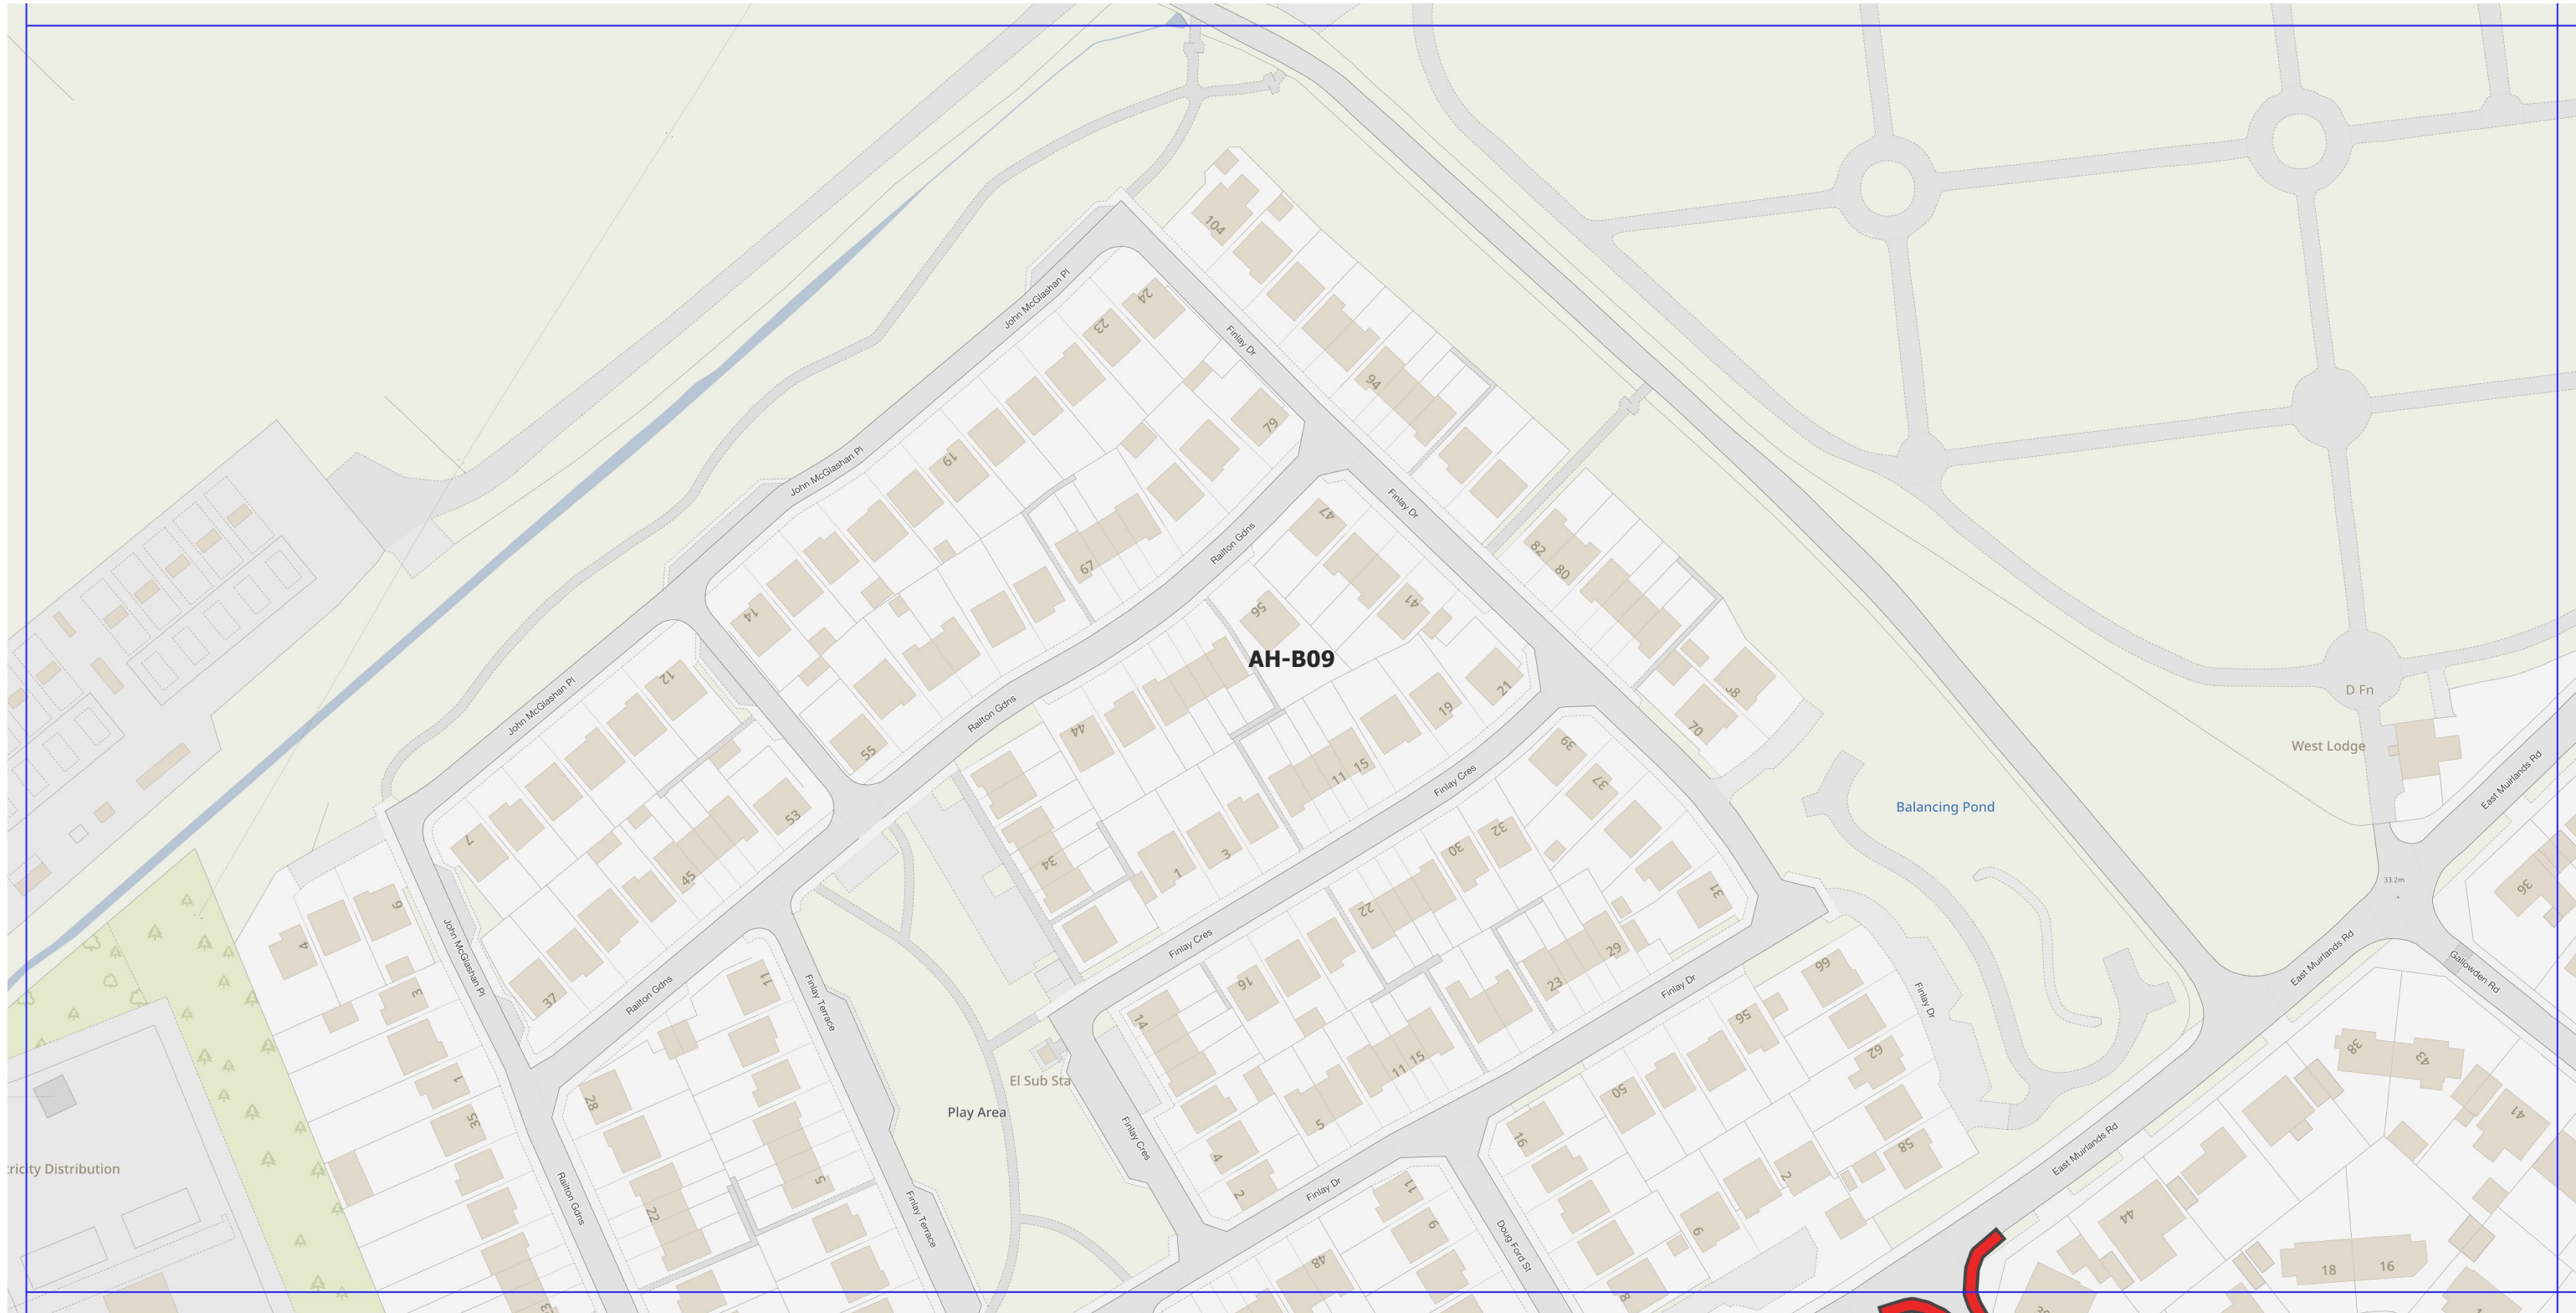

Legend

 No waiting at anytime


Plan no: AH-B09

Scale: 1:1250


Effective date:

This is Plan no.: AH-B09 referred to in the Angus Council (Prohibition and Restriction of Waiting and Loading) (On-Street Parking) (Decriminalised Enforcement) (No.7) Order 202x.

© Crown copyright and database rights 2024 Ordnance Survey 100023404. You are permitted to use this data solely to enable you to respond to, or interact with, the organisation that provided you with the data. You are not permitted to copy, sub-licence, distribute or sell any of this data to third parties in any form.

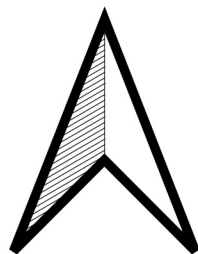

Schedule 2

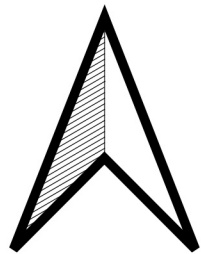

Legend

 No waiting at anytime

**Plan no: AH-D08**

**Scale: 1:1250**


**Effective date:**

This is Plan no.: **AH-D08** referred to in the Angus Council (Prohibition and Restriction of Waiting and Loading) (On-Street Parking) (Decriminalised Enforcement) (No.7) Order 202x.

© Crown copyright and database rights 2024 Ordnance Survey 100023404. You are permitted to use this data solely to enable you to respond to, or interact with, the organisation that provided you with the data. You are not permitted to copy, sub-licence, distribute or sell any of this data to third parties in any form.

# The Angus Council (Prohibition and Restriction of Waiting and Loading) (On-Street Parking) (Decriminalised Enforcement) (No.7) Order 202x

## Schedule 2

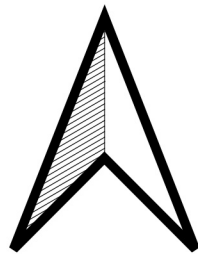

### Legend

 No waiting at anytime

**Plan no: AH-D07**

**Scale: 1:1250**

**Effective date:**

This is Plan no.: **AH-D07** referred to in the Angus Council (Prohibition and Restriction of Waiting and Loading) (On-Street Parking) (Decriminalised Enforcement) (No.7) Order 202x.

© Crown copyright and database rights 2024 Ordnance Survey 100023404. You are permitted to use this data solely to enable you to respond to, or interact with, the organisation that provided you with the data. You are not permitted to copy, sub-licence, distribute or sell any of this data to third parties in any form.

Schedule 2



Legend

 No waiting at anytime


**Plan no: AH-D13**

**Scale: 1:1250**

**Effective date:**

This is Plan no.: **AH-D13** referred to in the Angus Council (Prohibition and Restriction of Waiting and Loading) (On-Street Parking) (Decriminalised Enforcement) (No.7) Order 202x.

© Crown copyright and database rights 2024 Ordnance Survey 100023404. You are permitted to use this data solely to enable you to respond to, or interact with, the organisation that provided you with the data. You are not permitted to copy, sub-licence, distribute or sell any of this data to third parties in any form.

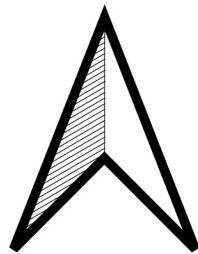


# The Angus Council (Prohibition and Restriction of Waiting and Loading) (On-Street Parking) (Decriminalised Enforcement) (No.7) Order 202x

## Schedule 2



**AH-E05**

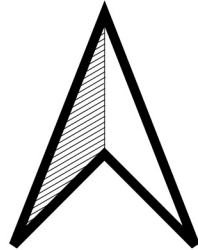

### Legend

 No waiting at anytime

**Plan no: AH-E05**

**Scale: 1:1250**


**Effective date:**

This is Plan no.: **AH-E05** referred to in the Angus Council (Prohibition and Restriction of Waiting and Loading) (On-Street Parking) (Decriminalised Enforcement) (No.7) Order 202x.

© Crown copyright and database rights 2024 Ordnance Survey 100023404. You are permitted to use this data solely to enable you to respond to, or interact with, the organisation that provided you with the data. You are not permitted to copy, sub-licence, distribute or sell any of this data to third parties in any form.

# The Angus Council (Prohibition and Restriction of Waiting and Loading) (On-Street Parking) (Decriminalised Enforcement) (No.7) Order 202x

## Schedule 2

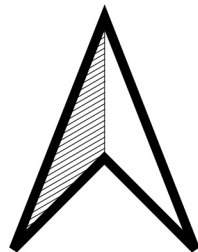

### Legend

 No waiting at anytime

**Plan no: AH-E07**

**Scale: 1:1250**

**Effective date:**


This is Plan no.: **AH-E07** referred to in the Angus Council (Prohibition and Restriction of Waiting and Loading) (On-Street Parking) (Decriminalised Enforcement) (No.7) Order 202x.

© Crown copyright and database rights 2024 Ordnance Survey 100023404. You are permitted to use this data solely to enable you to respond to, or interact with, the organisation that provided you with the data. You are not permitted to copy, sub-licence, distribute or sell any of this data to third parties in any form.




# The Angus Council (Prohibition and Restriction of Waiting and Loading) (On-Street Parking) (Decriminalised Enforcement) (No.7) Order 202x

## Schedule 2

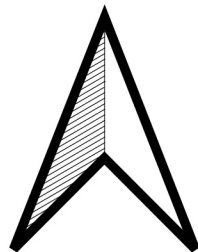

### Legend

 Loading Only Mon - Fri 6.30am - 8.30am (Prospective)

**Plan no: AH-F06**

**Scale: 1:1250**


**Effective date:**

This is Plan no.: **AH-F06** referred to in the Angus Council (Prohibition and Restriction of Waiting and Loading) (On-Street Parking) (Decriminalised Enforcement) (No.7) Order 202x.

© Crown copyright and database rights 2024 Ordnance Survey 100023404. You are permitted to use this data solely to enable you to respond to, or interact with, the organisation that provided you with the data. You are not permitted to copy, sub-licence, distribute or sell any of this data to third parties in any form.

# The Angus Council (Prohibition and Restriction of Waiting and Loading) (On-Street Parking) (Decriminalised Enforcement) (No.7) Order 202x

## Schedule 2

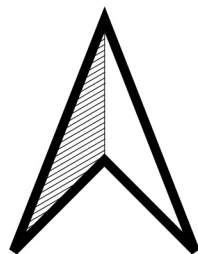

### Legend

 No waiting at anytime



**Plan no: AH-F08**

**Scale: 1:1250**



**Effective date:**

This is Plan no.: **AH-F08** referred to in the Angus Council (Prohibition and Restriction of Waiting and Loading) (On-Street Parking) (Decriminalised Enforcement) (No.7) Order 202x.

© Crown copyright and database rights 2024 Ordnance Survey 100023404. You are permitted to use this data solely to enable you to respond to, or interact with, the organisation that provided you with the data. You are not permitted to copy, sub-licence, distribute or sell any of this data to third parties in any form.

# The Angus Council (Prohibition and Restriction of Waiting and Loading) (On-Street Parking) (Decriminalised Enforcement) (No.7) Order 202x

## Schedule 2

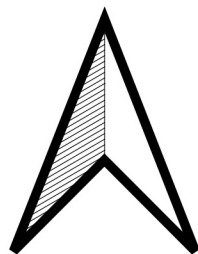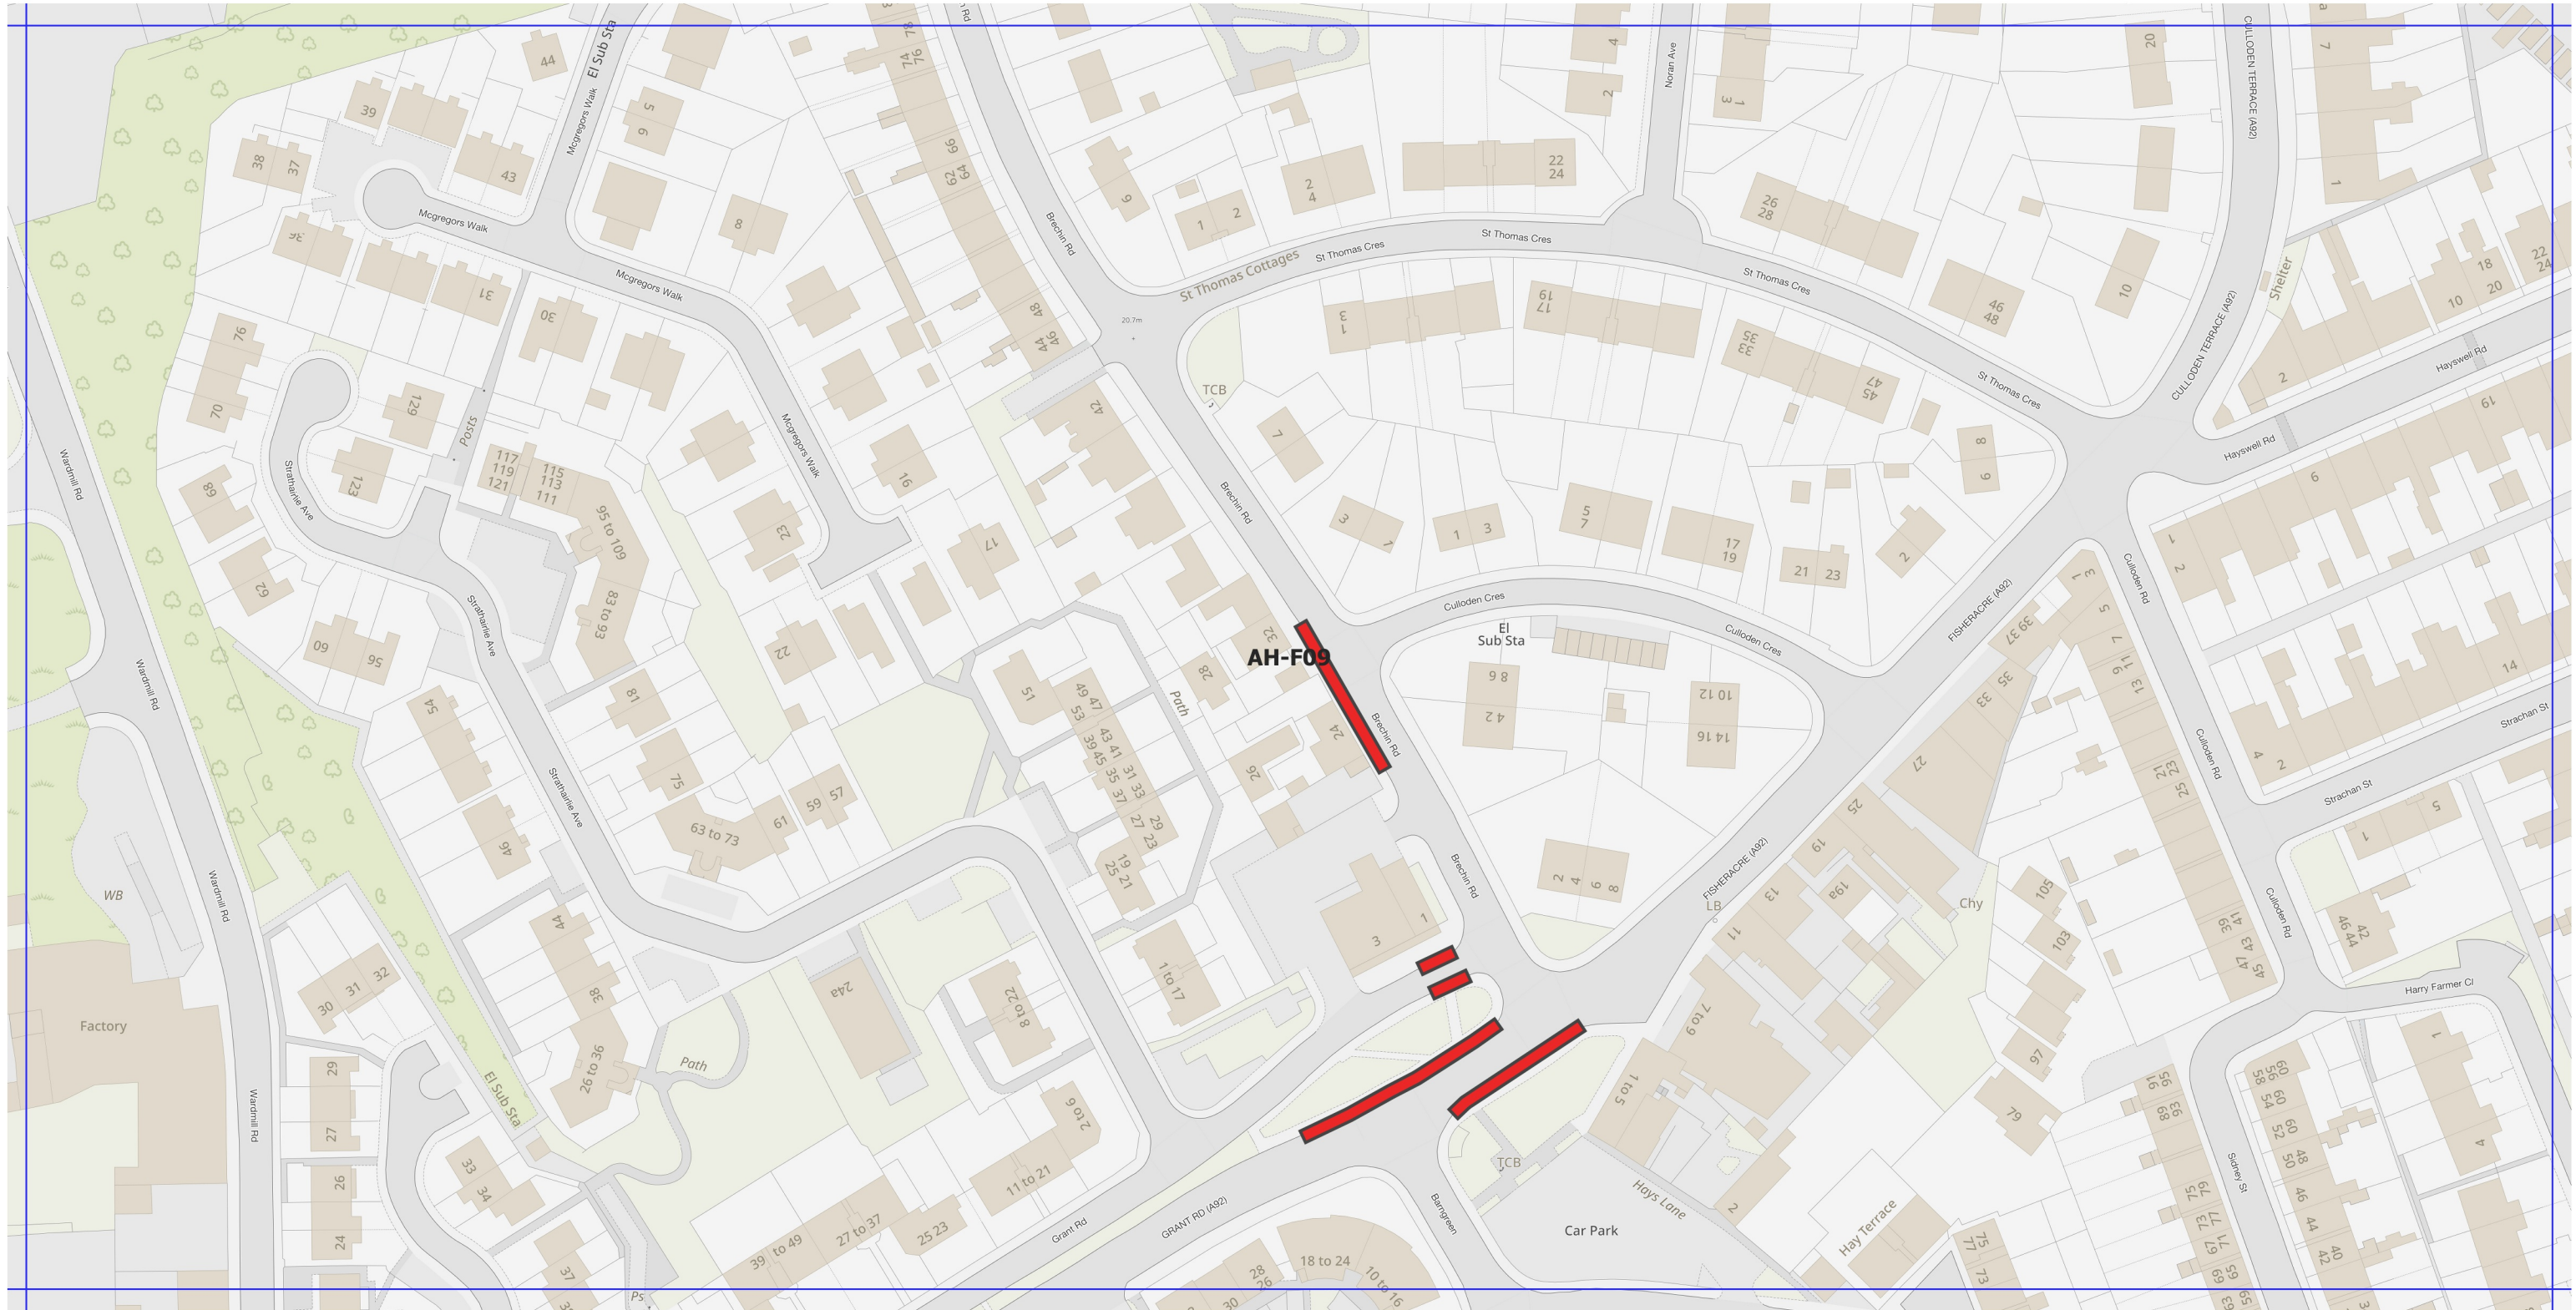

### Legend

 No waiting at anytime



**Plan no: AH-F09**


**Scale: 1:1250**

**Effective date:**

This is Plan no.: **AH-F09** referred to in the Angus Council (Prohibition and Restriction of Waiting and Loading) (On-Street Parking) (Decriminalised Enforcement) (No.7) Order 202x.

© Crown copyright and database rights 2024 Ordnance Survey 100023404. You are permitted to use this data solely to enable you to respond to, or interact with, the organisation that provided you with the data. You are not permitted to copy, sub-licence, distribute or sell any of this data to third parties in any form.

Schedule 2

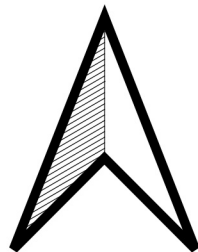

Legend

 No waiting at anytime

Plan no: AH-G06


Scale: 1:1250

Effective date:

This is Plan no.: **AH-G06** referred to in the Angus Council (Prohibition and Restriction of Waiting and Loading) (On-Street Parking) (Decriminalised Enforcement) (No.7) Order 202x.

© Crown copyright and database rights 2024 Ordnance Survey 100023404. You are permitted to use this data solely to enable you to respond to, or interact with, the organisation that provided you with the data. You are not permitted to copy, sub-licence, distribute or sell any of this data to third parties in any form.

Schedule 2

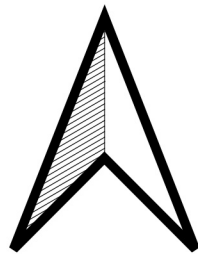

Legend

 No waiting at anytime

**Plan no: AH-G09**


**Scale: 1:1250**

**Effective date:**

This is Plan no.: **AH-G09** referred to in the Angus Council (Prohibition and Restriction of Waiting and Loading) (On-Street Parking) (Decriminalised Enforcement) (No.7) Order 202x.

© Crown copyright and database rights 2025 Ordnance Survey 100023404. You are permitted to use this data solely to enable you to respond to, or interact with, the organisation that provided you with the data. You are not permitted to copy, sub-licence, distribute or sell any of this data to third parties in any form.

Schedule 2

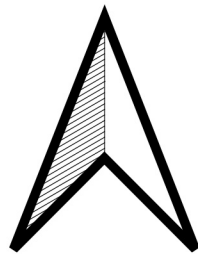

Legend

 No waiting at anytime

**Plan no: AH-H09**

**Scale: 1:1250**

**Effective date:**

This is Plan no.: **AH-H09** referred to in the Angus Council (Prohibition and Restriction of Waiting and Loading) (On-Street Parking) (Decriminalised Enforcement) (No.7) Order 202x.

© Crown copyright and database rights 2025 Ordnance Survey 100023404. You are permitted to use this data solely to enable you to respond to, or interact with, the organisation that provided you with the data. You are not permitted to copy, sub-licence, distribute or sell any of this data to third parties in any form.

# The Angus Council (Prohibition and Restriction of Waiting and Loading) (On-Street Parking) (Decriminalised Enforcement) (No.7) Order 202x

## Schedule 2



### Legend

 No waiting at anytime


**Plan no: AH-H10**

**Scale: 1:1250**


**Effective date:**

This is Plan no.: **AH-H10** referred to in the Angus Council (Prohibition and Restriction of Waiting and Loading) (On-Street Parking) (Decriminalised Enforcement) (No.7) Order 202x.


© Crown copyright and database rights 2025 Ordnance Survey 100023404. You are permitted to use this data solely to enable you to respond to, or interact with, the organisation that provided you with the data. You are not permitted to copy, sub-licence, distribute or sell any of this data to third parties in any form.

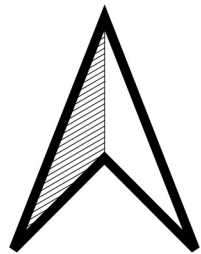

Schedule 2

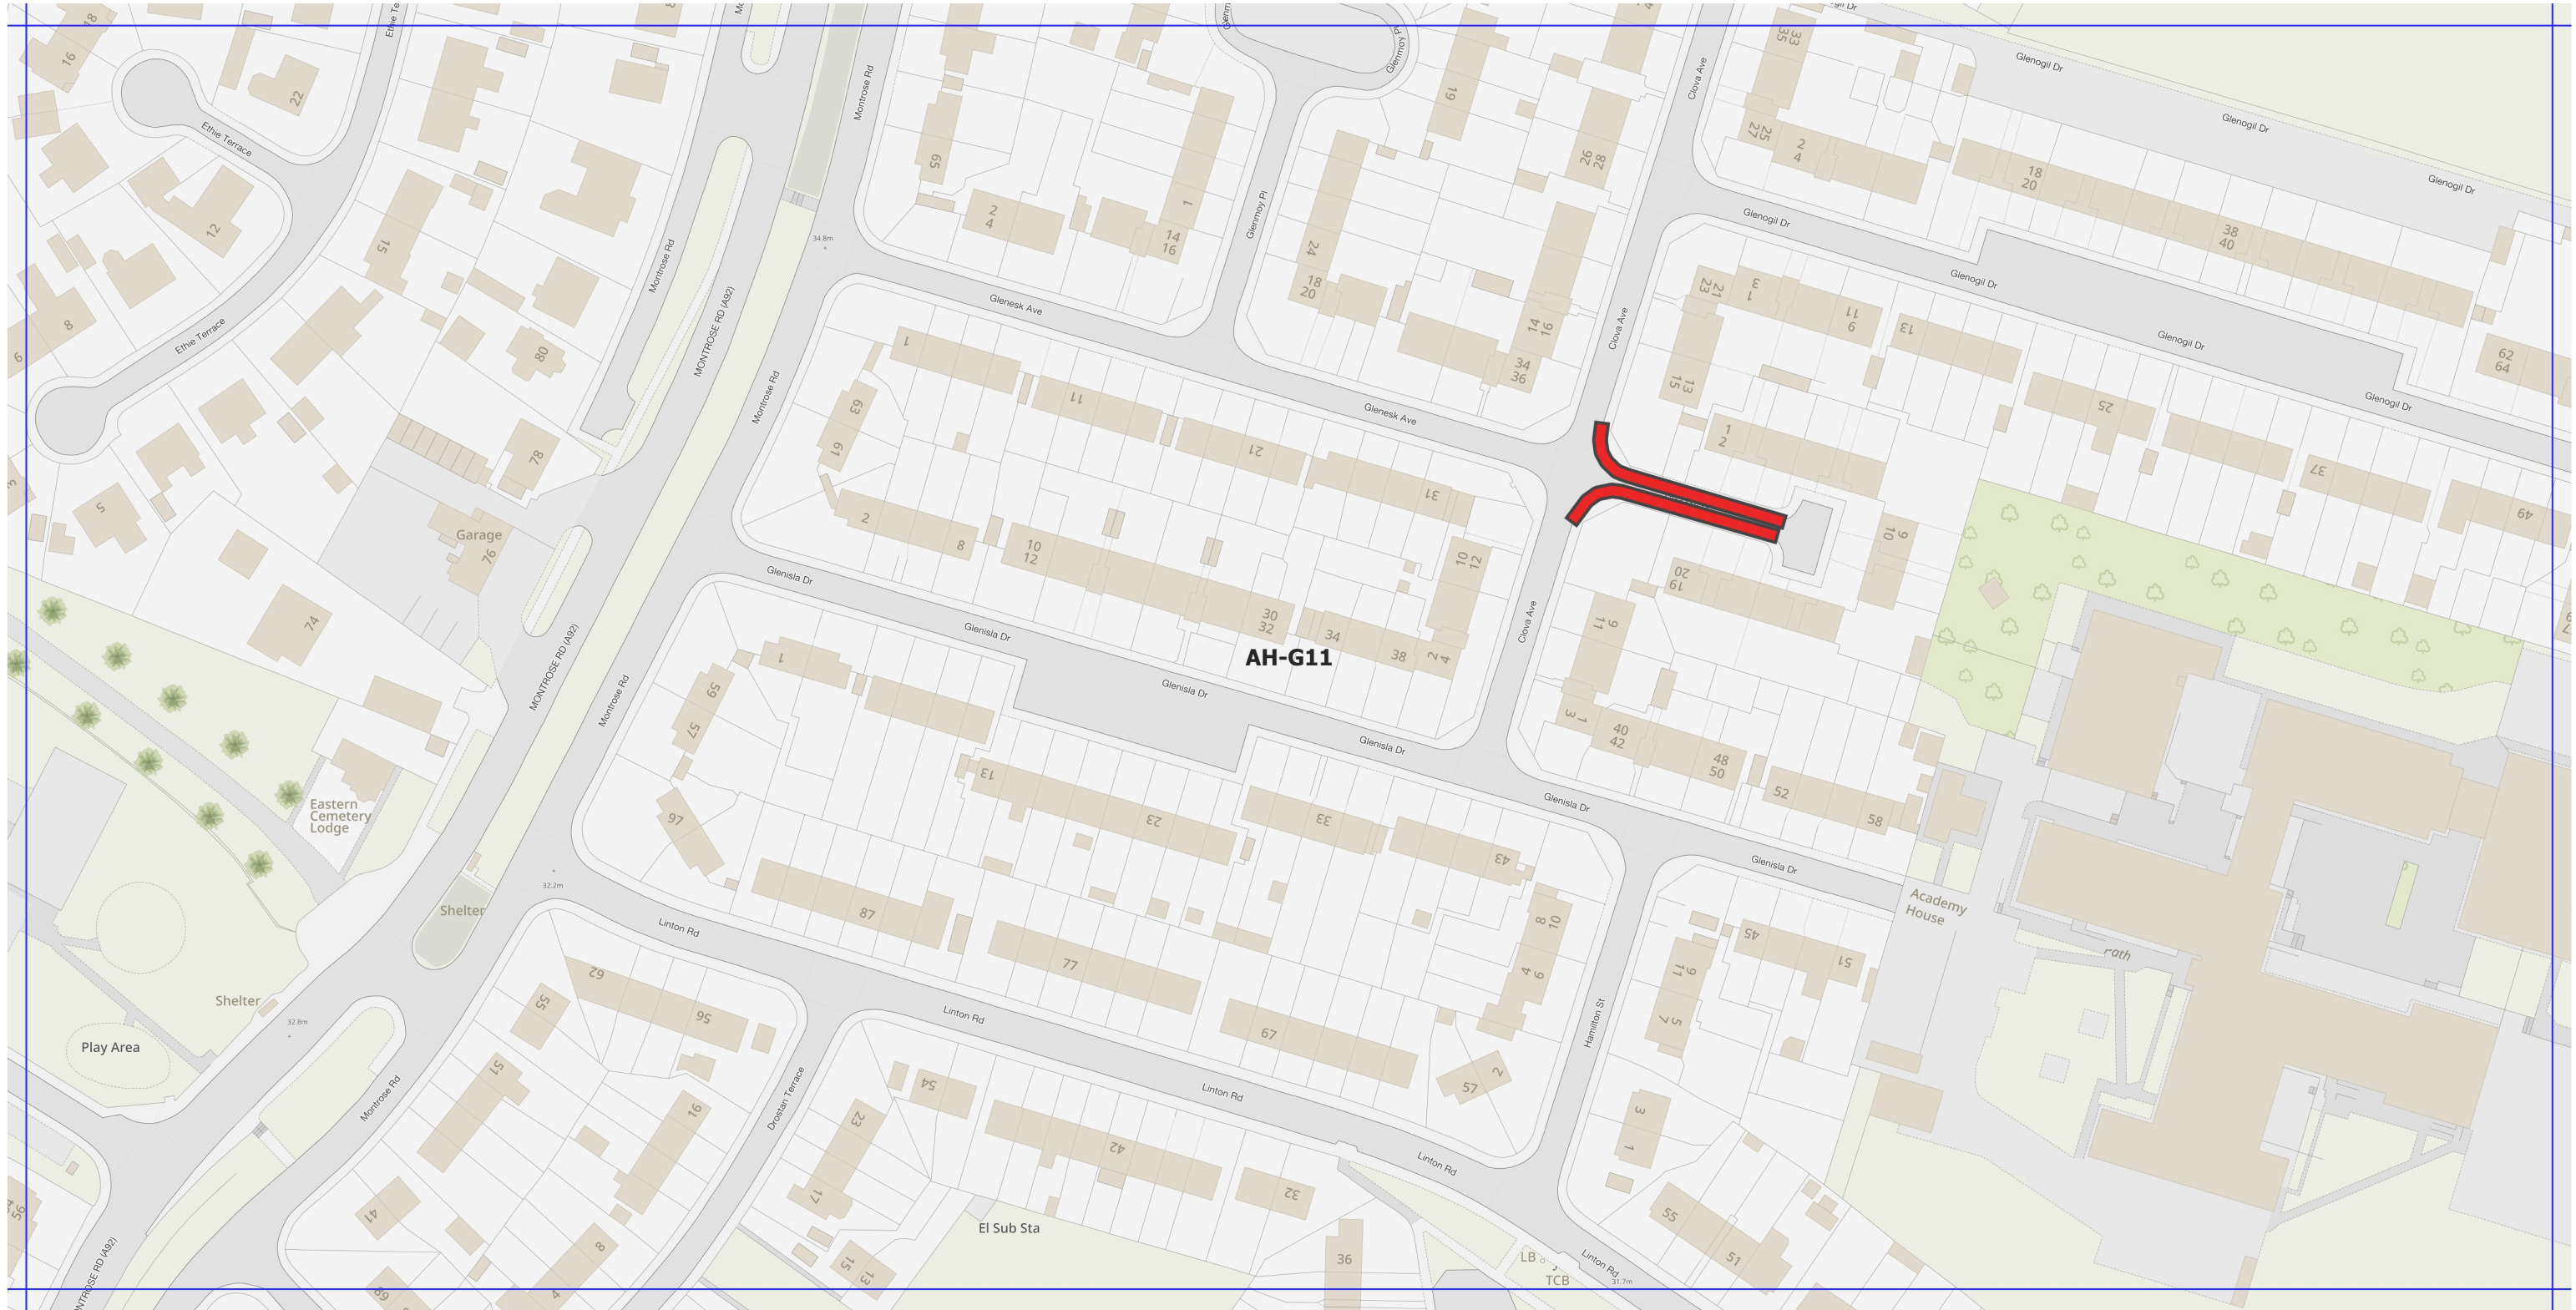

AH-G11

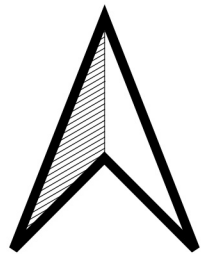

Legend

 No waiting at anytime

**Plan no: AH-G11**

**Scale: 1:1250**

**Effective date:**

This is Plan no.: **AH-G11** referred to in the Angus Council (Prohibition and Restriction of Waiting and Loading) (On-Street Parking) (Decriminalised Enforcement) (No.7) Order 202x.

© Crown copyright and database rights 2024 Ordnance Survey 100023404. You are permitted to use this data solely to enable you to respond to, or interact with, the organisation that provided you with the data. You are not permitted to copy, sub-licence, distribute or sell any of this data to third parties in any form.