



**ON-STREET PROHIBITION AND RESTRICTION OF WAITING AND LOADING
CURRENT AS AT 11 NOVEMBER 2024**



Legend

-  No stopping Mon - Fri 8.30am - 4.30pm
-  No waiting at any time


Plan no: AH-B06

Scale: 1:1250

Effective date:

This is Plan no.: **AH-B06** referred to in the Angus Council (Prohibition and Restriction of Waiting and Loading) (On-Street Parking) (Decriminalised Enforcement) (No.7) Order 202x.


© Crown copyright and database rights 2024 Ordnance Survey 100023404. You are permitted to use this data solely to enable you to respond to, or interact with, the organisation that provided you with the data. You are not permitted to copy, sub-licence, distribute or sell any of this data to third parties in any form.

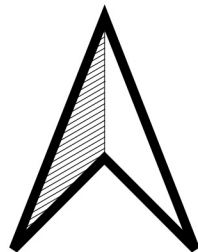

**ON-STREET PROHIBITION AND RESTRICTION OF WAITING AND LOADING
CURRENT AS AT 11 NOVEMBER 2024**



Legend

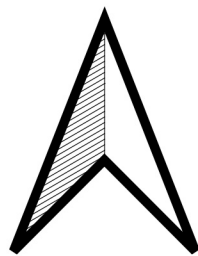

Plan no: AH-B08


Scale: 1:1250

Effective date:


This is Plan no.: **AH-B08** referred to in the Angus Council (Prohibition and Restriction of Waiting and Loading) (On-Street Parking) (Decriminalised Enforcement) (No.7) Order 202x.

© Crown copyright and database rights 2024 Ordnance Survey 100023404. You are permitted to use this data solely to enable you to respond to, or interact with, the organisation that provided you with the data. You are not permitted to copy, sub-licence, distribute or sell any of this data to third parties in any form.

**ON-STREET PROHIBITION AND RESTRICTION OF WAITING AND LOADING
CURRENT AS AT 11 NOVEMBER 2024**

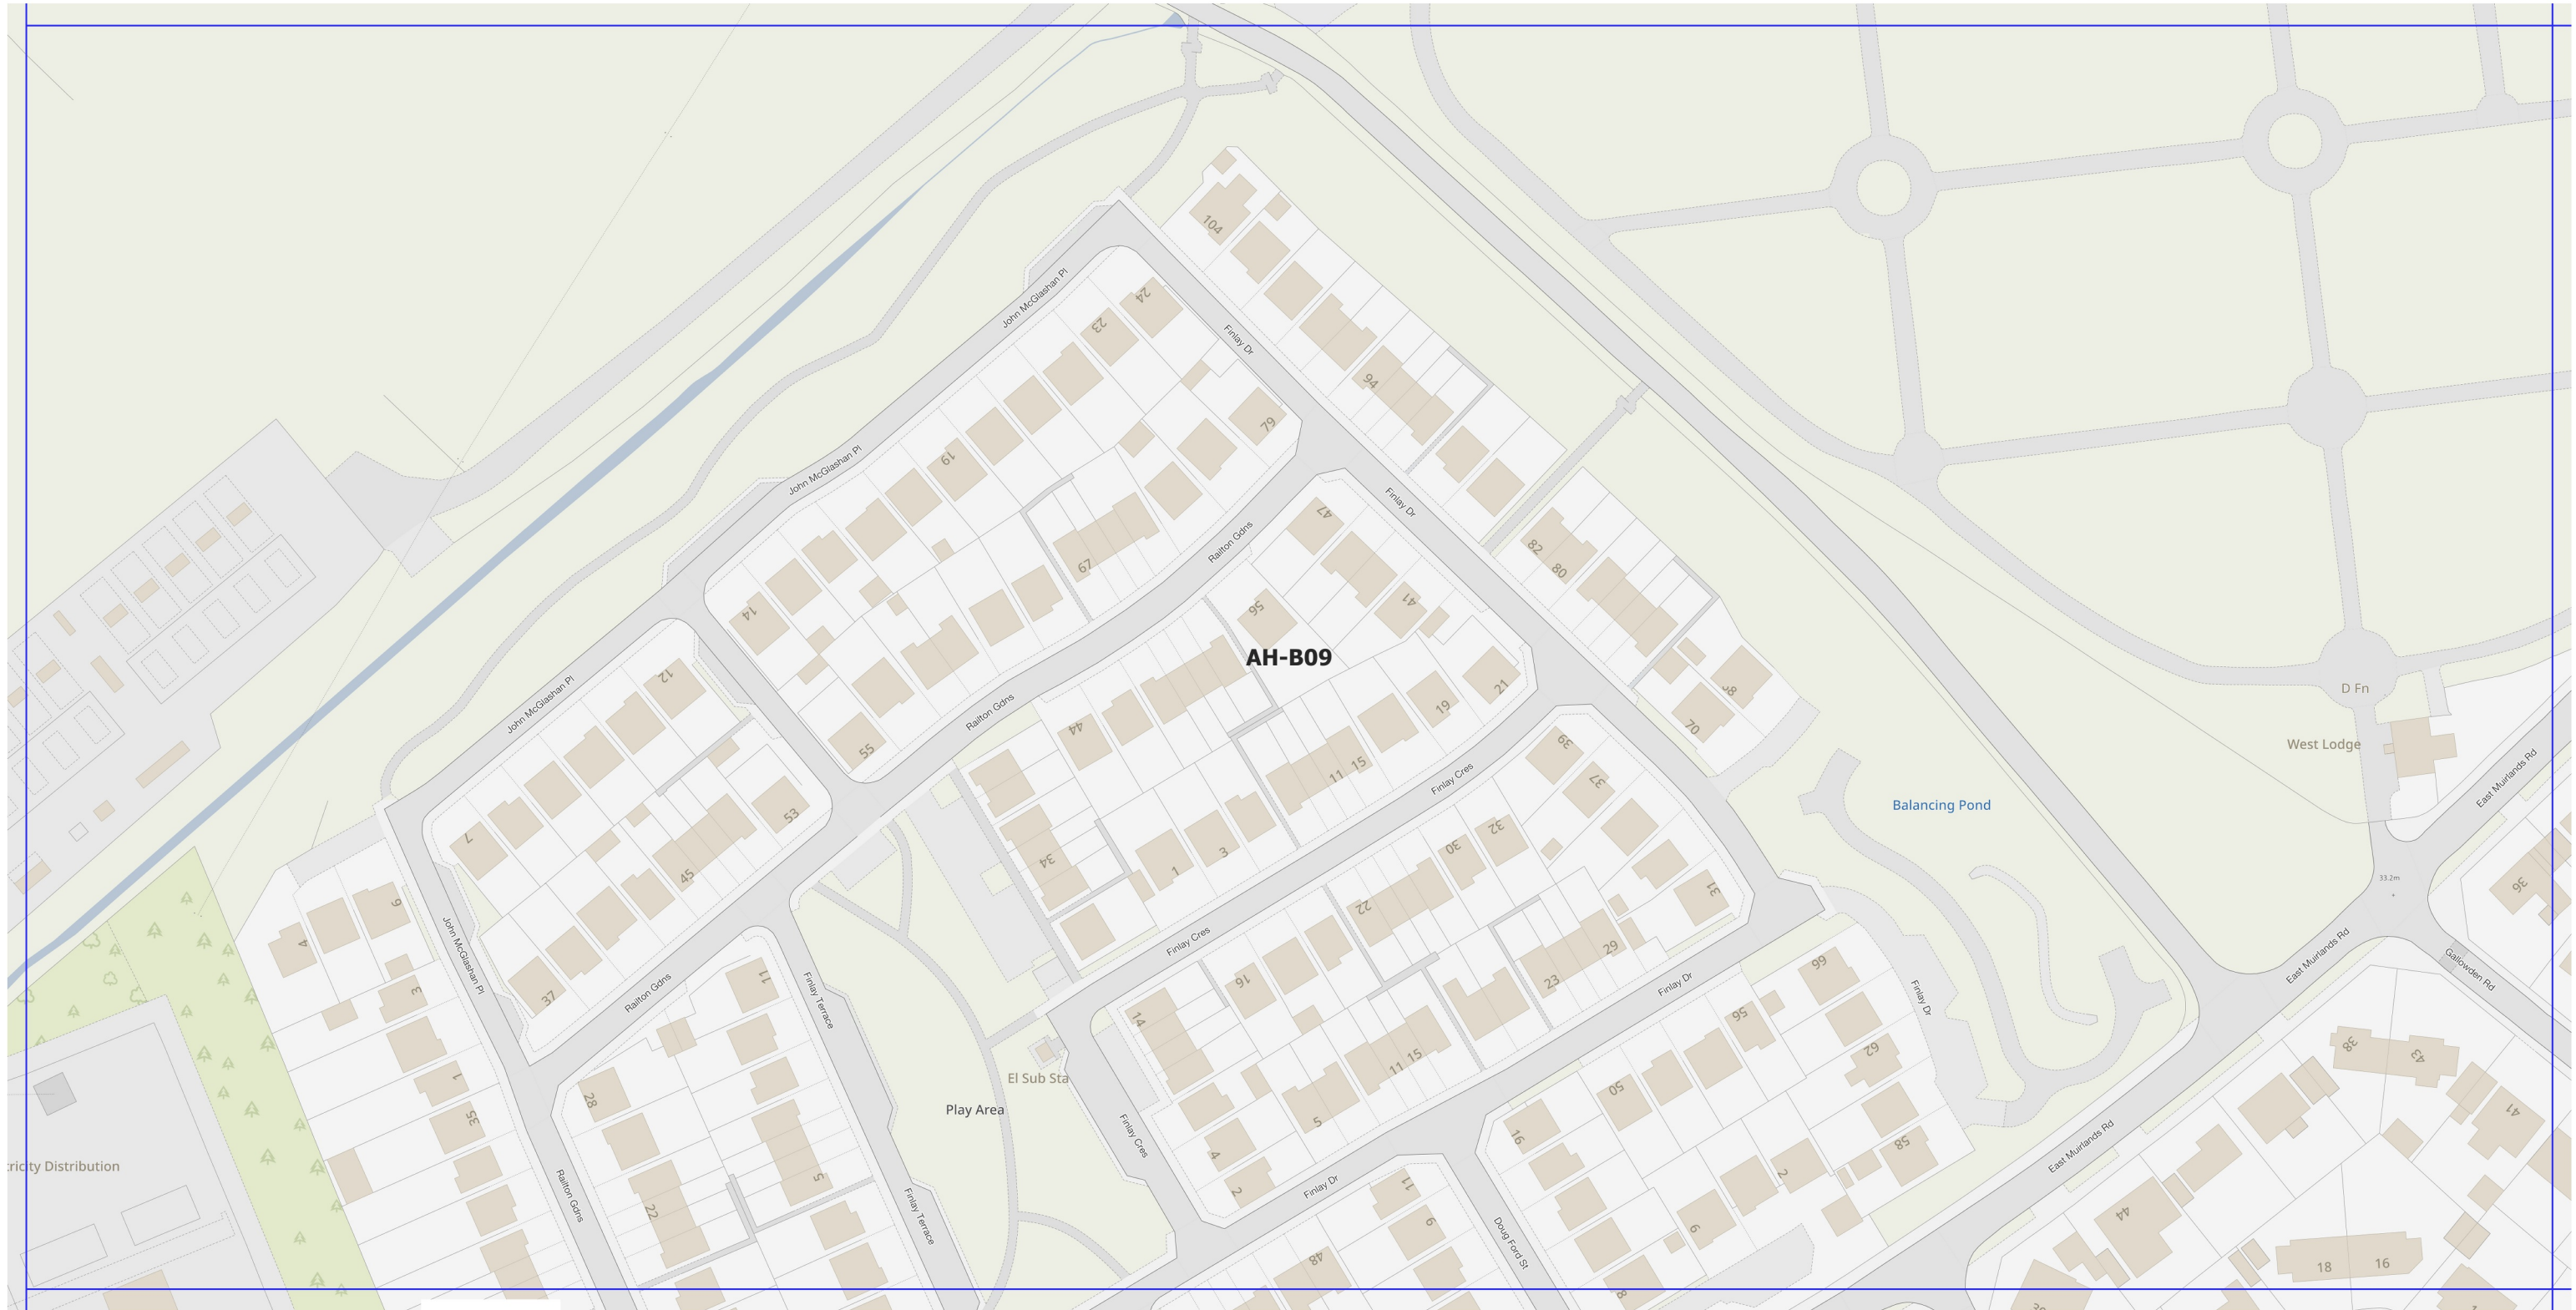

Legend

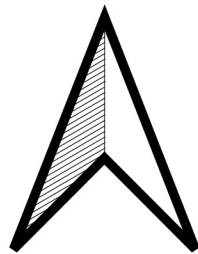

Plan no: AH-B09

Scale: 1:1250

Effective date:

This is Plan no.: **AH-B09** referred to in the Angus Council (Prohibition and Restriction of Waiting and Loading) (On-Street Parking) (Decriminalised Enforcement) (No.7) Order 202x.

© Crown copyright and database rights 2024 Ordnance Survey 100023404. You are permitted to use this data solely to enable you to respond to, or interact with, the organisation that provided you with the data. You are not permitted to copy, sub-licence, distribute or sell any of this data to third parties in any form.

**ON-STREET PROHIBITION AND RESTRICTION OF WAITING AND LOADING
CURRENT AS AT 11 NOVEMBER 2024**



Legend

 No waiting at any time


Plan no: AH-D08

Scale: 1:1250


Effective date:

This is Plan no.: **AH-D08** referred to in the Angus Council (Prohibition and Restriction of Waiting and Loading) (On-Street Parking) (Decriminalised Enforcement) (No.7) Order 202x.



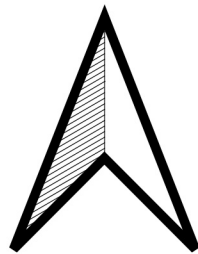

© Crown copyright and database rights 2024 Ordnance Survey 100023404. You are permitted to use this data solely to enable you to respond to, or interact with, the organisation that provided you with the data. You are not permitted to copy, sub-licence, distribute or sell any of this data to third parties in any form.

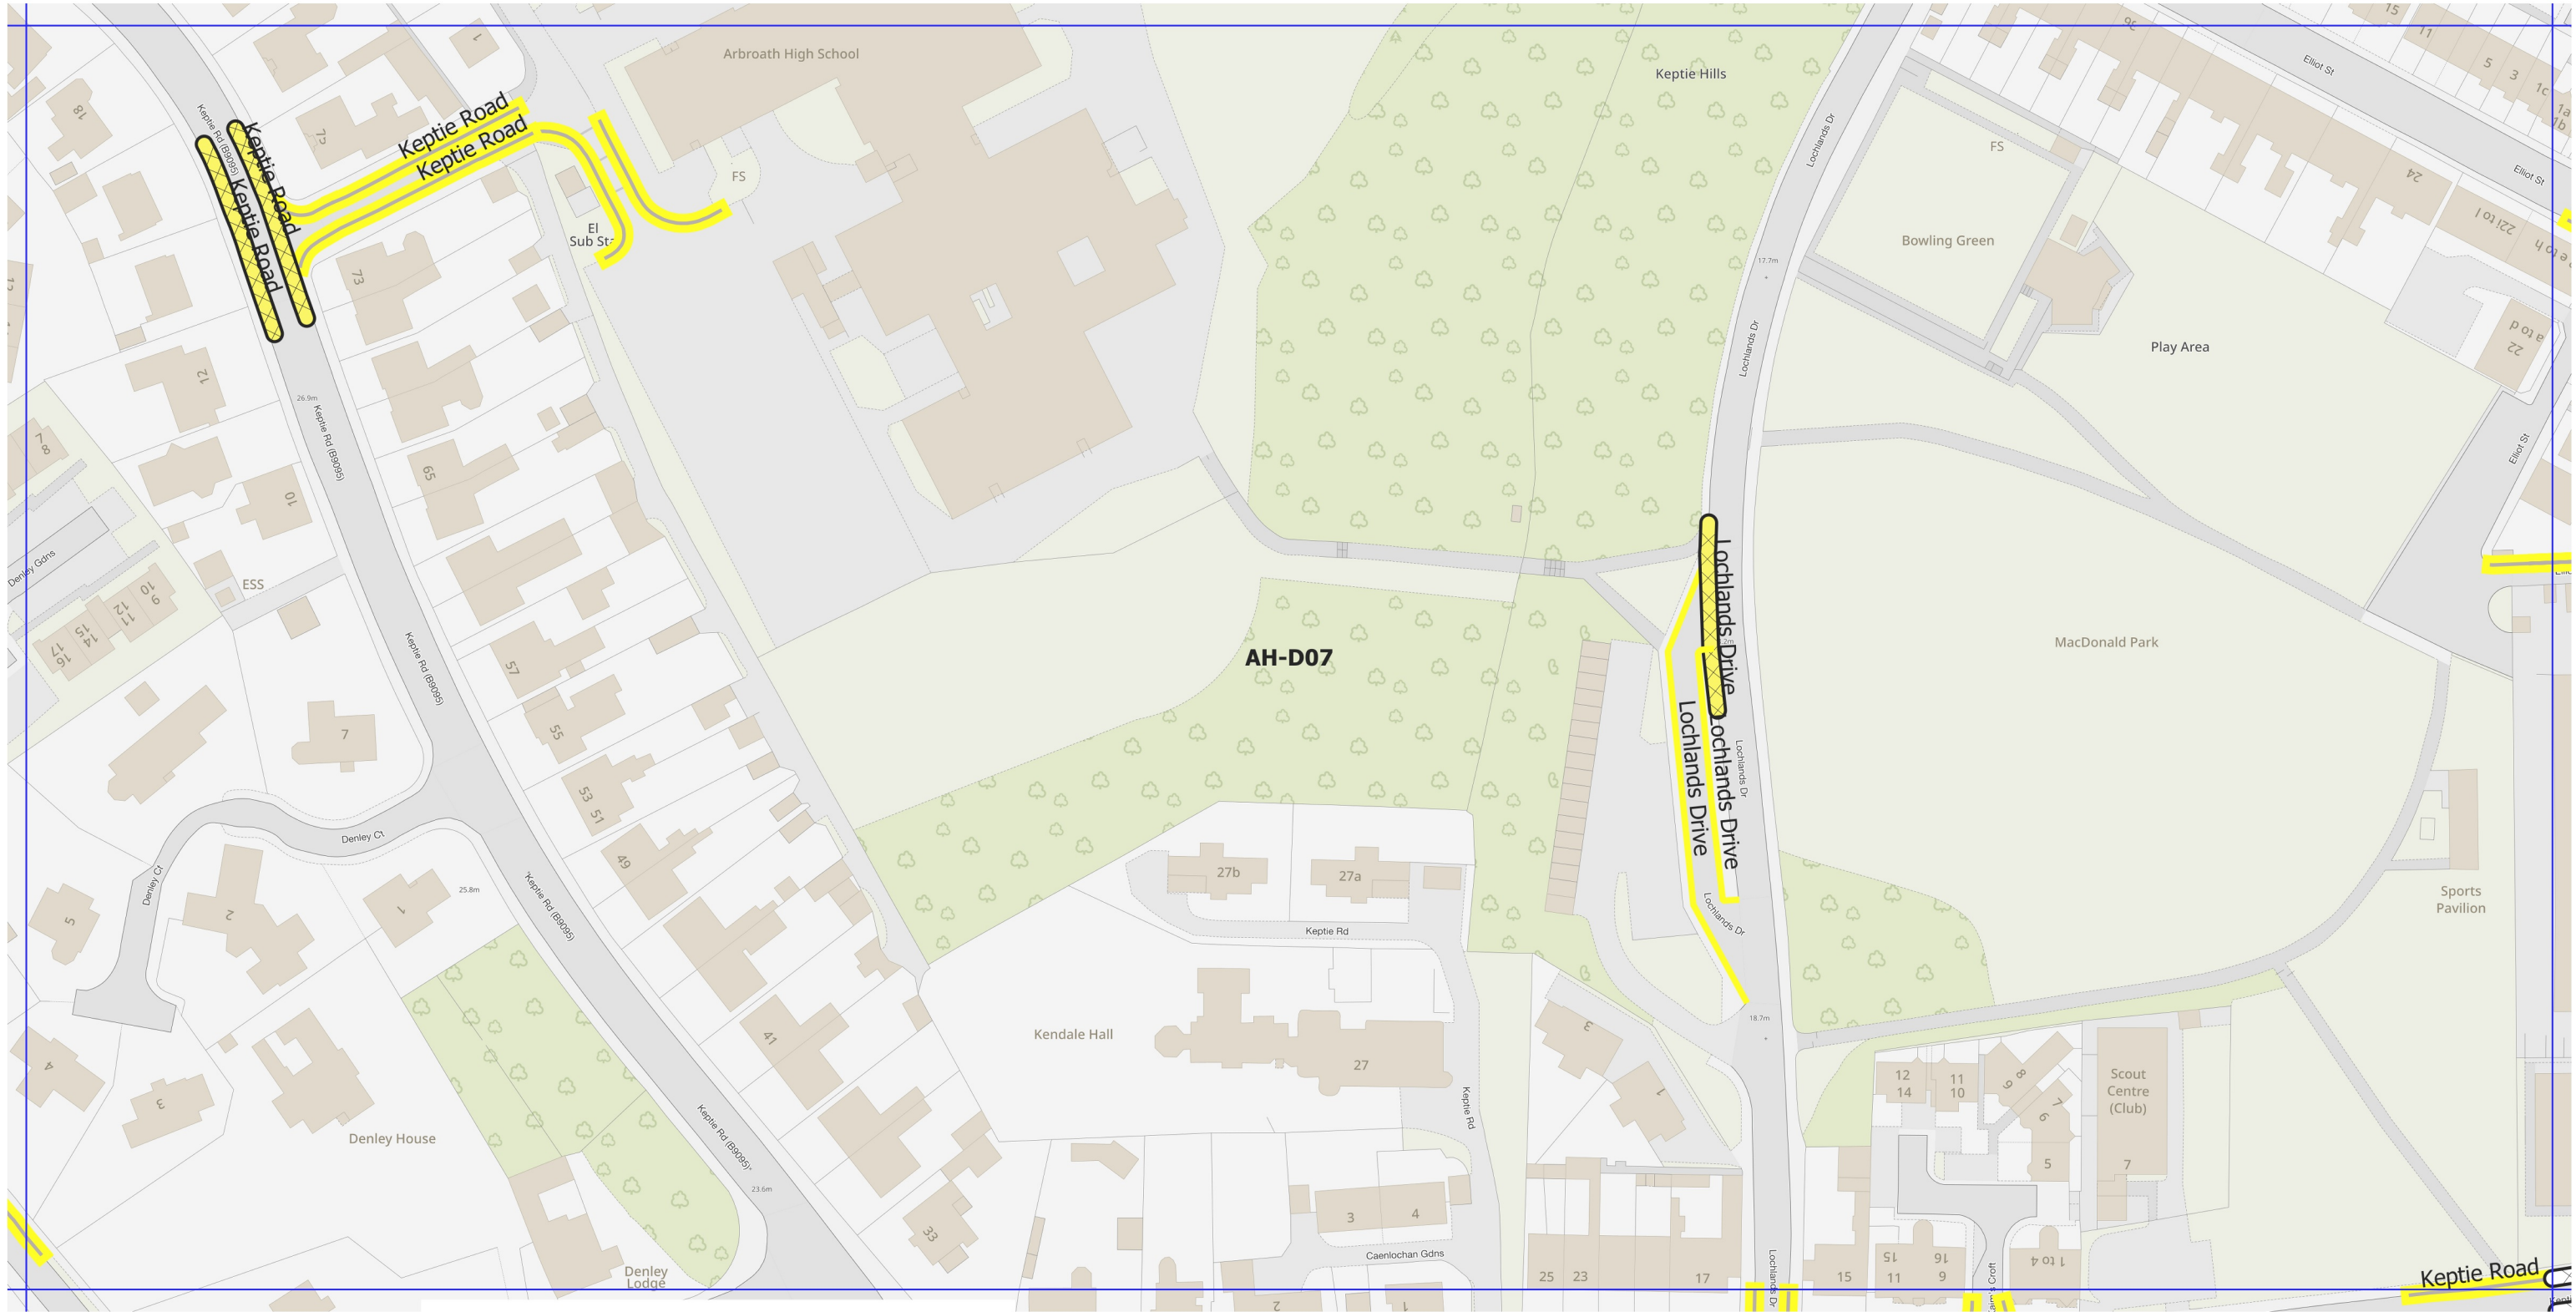

**ON-STREET PROHIBITION AND RESTRICTION OF WAITING AND LOADING
CURRENT AS AT 11 NOVEMBER 2024**



Legend

-  No stopping Mon - Fri 8.30am - 4.30pm
-  No waiting at any time
-  No waiting Mon - Sat 8.30am - 5.30pm
-  Zigzag white


Plan no: AH-D07

Scale: 1:1250

Effective date:

This is Plan no.: **AH-D07** referred to in the Angus Council (Prohibition and Restriction of Waiting and Loading) (On-Street Parking) (Decriminalised Enforcement) (No.7) Order 202x.

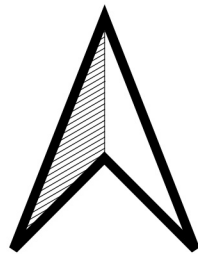

© Crown copyright and database rights 2024 Ordnance Survey 100023404. You are permitted to use this data solely to enable you to respond to, or interact with, the organisation that provided you with the data. You are not permitted to copy, sub-licence, distribute or sell any of this data to third parties in any form.



**ON-STREET PROHIBITION AND RESTRICTION OF WAITING AND LOADING
CURRENT AS AT 11 NOVEMBER 2024**



Legend

-  No stopping Mon - Fri 8.30am - 4.30pm
-  No waiting at any time


Plan no: AH-D13

Scale: 1:1250

Effective date:

This is Plan no.: **AH-D13** referred to in the Angus Council (Prohibition and Restriction of Waiting and Loading) (On-Street Parking) (Decriminalised Enforcement) (No.7) Order 202x.



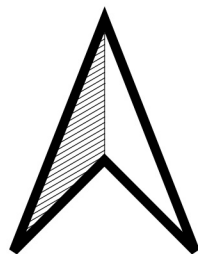

© Crown copyright and database rights 2024 Ordnance Survey 100023404. You are permitted to use this data solely to enable you to respond to, or interact with, the organisation that provided you with the data. You are not permitted to copy, sub-licence, distribute or sell any of this data to third parties in any form.



**ON-STREET PROHIBITION AND RESTRICTION OF WAITING AND LOADING
CURRENT AS AT 11 NOVEMBER 2024**



Legend

-  No stopping Mon - Fri 8.30am - 4.30pm
-  No waiting at any time
-  No waiting Mon - Sat 8.30am - 5.30pm
-  No loading at any time


Plan no: AH-E05

Scale: 1:1250

Effective date:

This is Plan no.: **AH-E05** referred to in the Angus Council (Prohibition and Restriction of Waiting and Loading) (On-Street Parking) (Decriminalised Enforcement) (No.7) Order 202x.

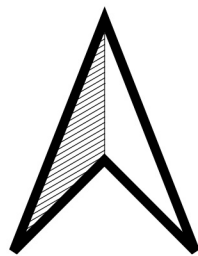


© Crown copyright and database rights 2024 Ordnance Survey 100023404. You are permitted to use this data solely to enable you to respond to, or interact with, the organisation that provided you with the data. You are not permitted to copy, sub-licence, distribute or sell any of this data to third parties in any form.



**ON-STREET PROHIBITION AND RESTRICTION OF WAITING AND LOADING
CURRENT AS AT 11 NOVEMBER 2024**



Legend

-  No waiting at any time
-  Loading Only - prospective
-  60 minute limited waiting


Plan no: AH-E07

Scale: 1:1250


Effective date:

This is Plan no.: **AH-E07** referred to in the Angus Council (Prohibition and Restriction of Waiting and Loading) (On-Street Parking) (Decriminalised Enforcement) (No.7) Order 202x.



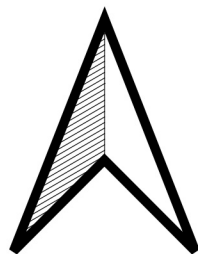

© Crown copyright and database rights 2024 Ordnance Survey 100023404. You are permitted to use this data solely to enable you to respond to, or interact with, the organisation that provided you with the data. You are not permitted to copy, sub-licence, distribute or sell any of this data to third parties in any form.

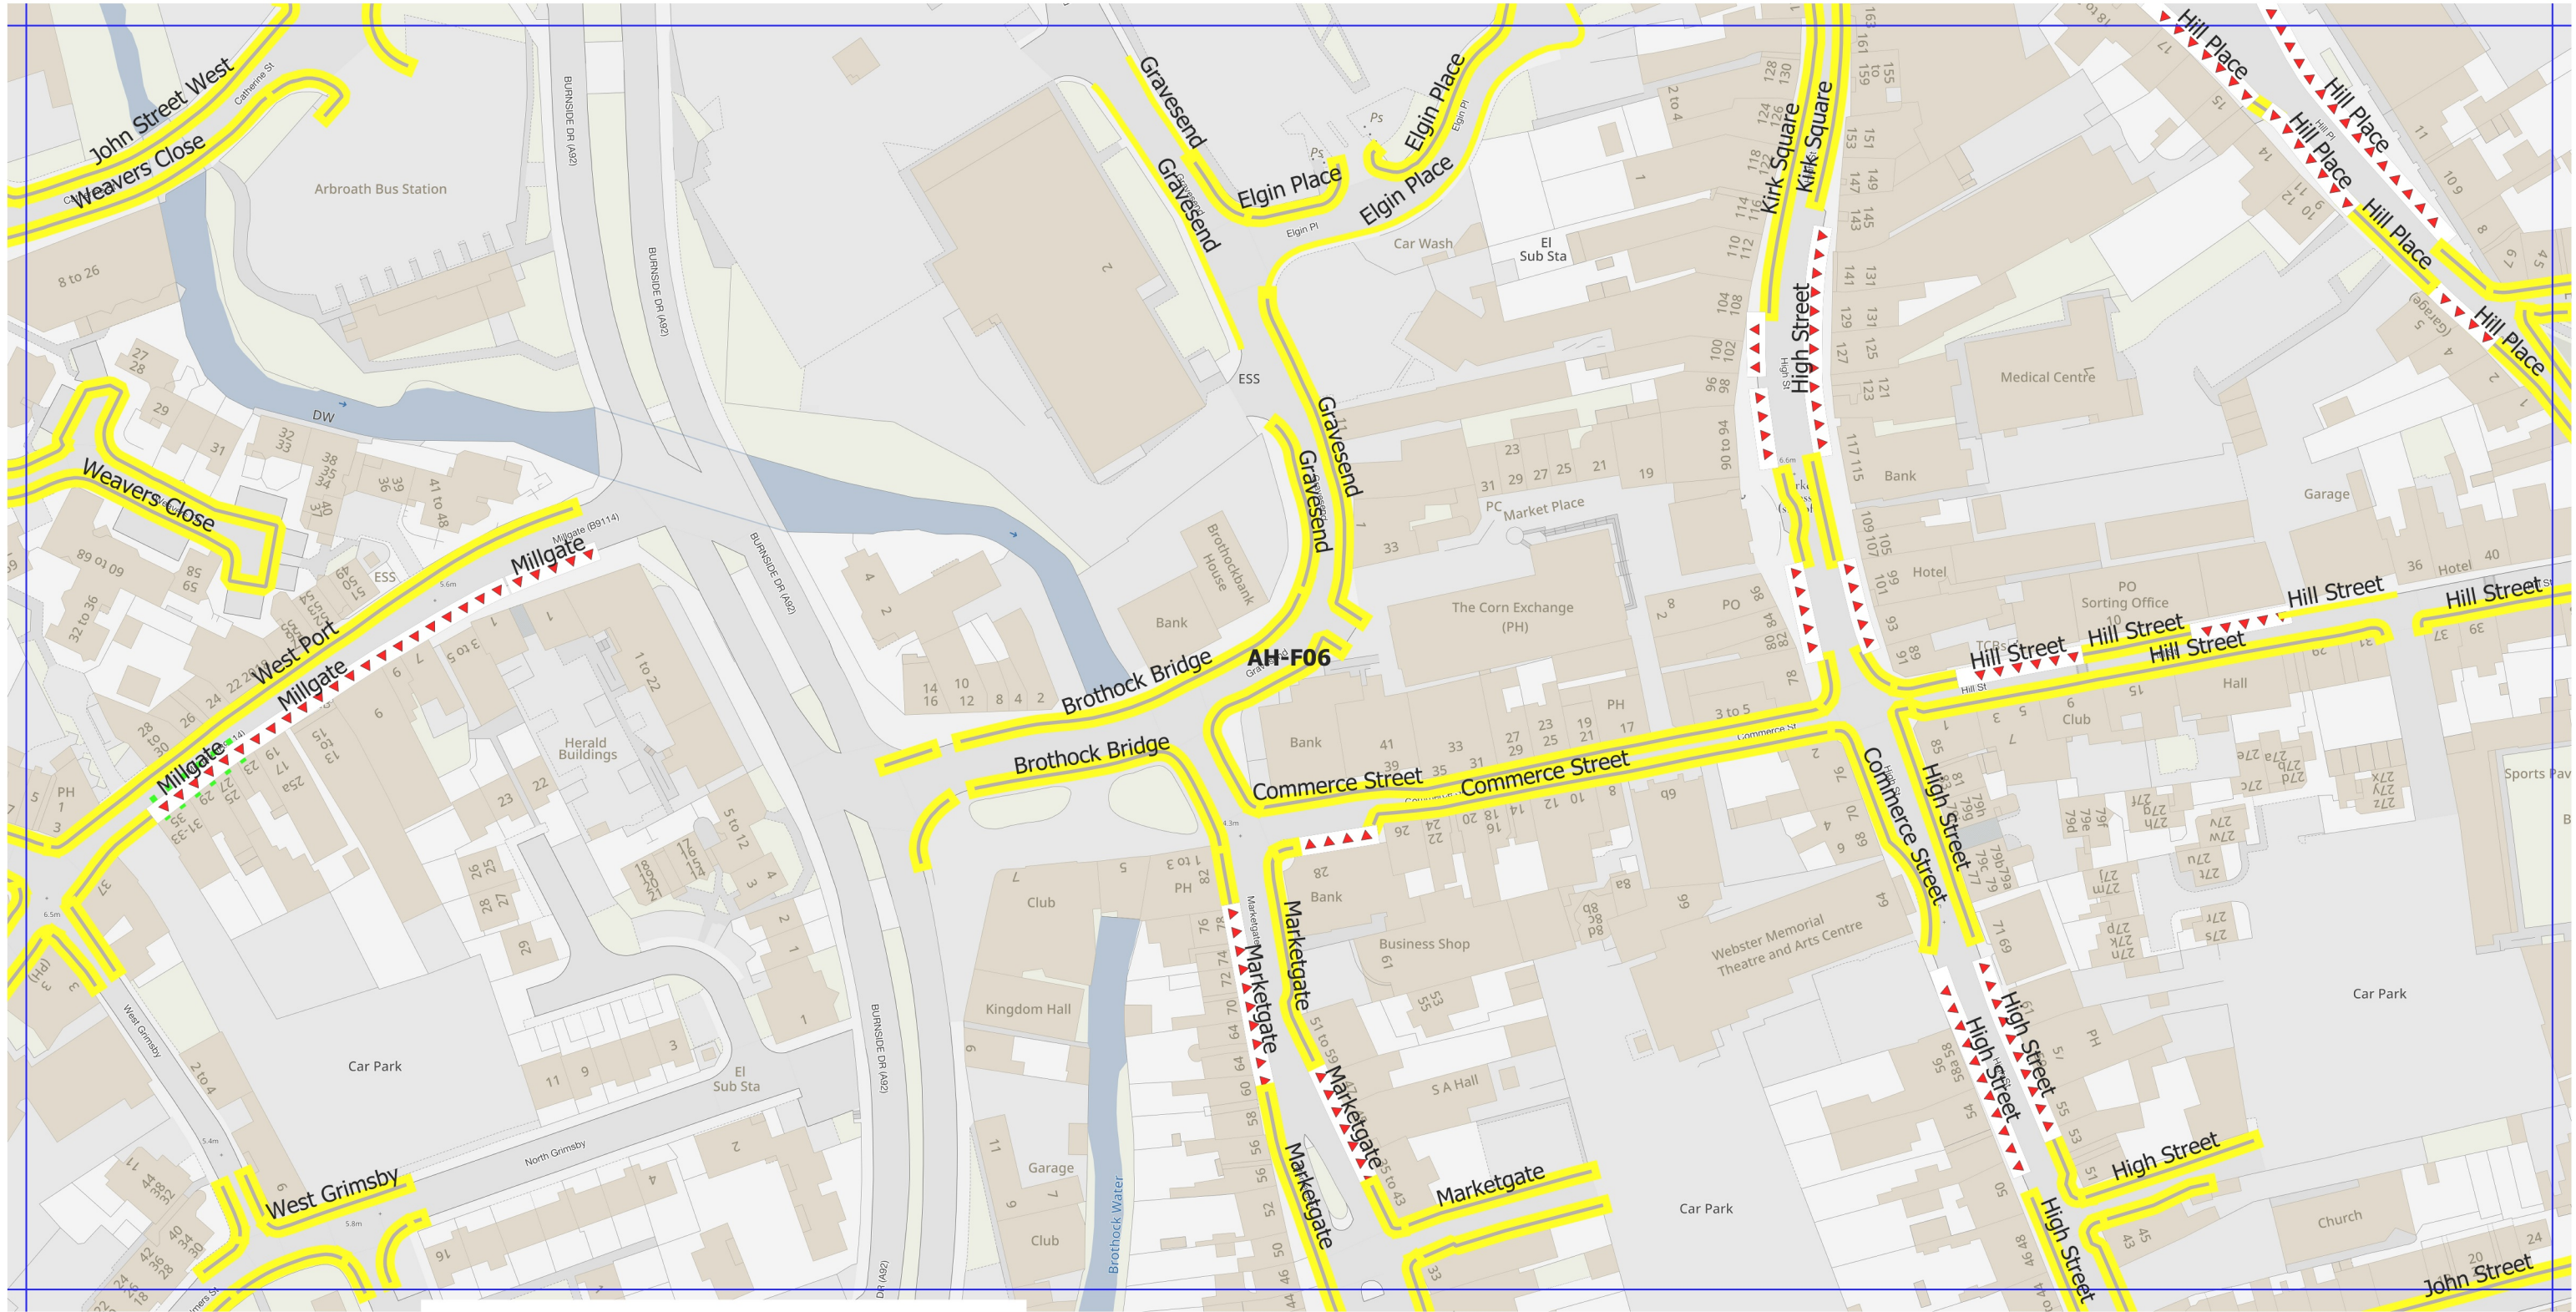

**ON-STREET PROHIBITION AND RESTRICTION OF WAITING AND LOADING
CURRENT AS AT 11 NOVEMBER 2024**



Legend

-  No waiting at any time
-  No waiting Mon - Sat 8.30am - 5.30pm
-  60 minute limited waiting
-  Loading Only Mon - Fri 6.30am - 8.30am


Plan no: AH-F06

Scale: 1:1250

Effective date:

This is Plan no.: **AH-F06** referred to in the Angus Council (Prohibition and Restriction of Waiting and Loading) (On-Street Parking) (Decriminalised Enforcement) (No.7) Order 202x.

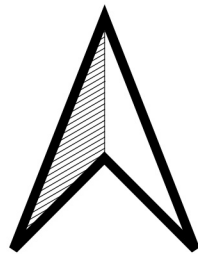


© Crown copyright and database rights 2024 Ordnance Survey 100023404. You are permitted to use this data solely to enable you to respond to, or interact with, the organisation that provided you with the data. You are not permitted to copy, sub-licence, distribute or sell any of this data to third parties in any form.



**ON-STREET PROHIBITION AND RESTRICTION OF WAITING AND LOADING
CURRENT AS AT 11 NOVEMBER 2024**



Legend

-  No waiting at any time
-  No waiting Mon - Sat 8.30am - 5.30pm
-  60 minute limited waiting


Plan no: AH-F08

Scale: 1:1250


Effective date:

This is Plan no.: **AH-F08** referred to in the Angus Council (Prohibition and Restriction of Waiting and Loading) (On-Street Parking) (Decriminalised Enforcement) (No.7) Order 202x.

© Crown copyright and database rights 2024 Ordnance Survey 100023404. You are permitted to use this data solely to enable you to respond to, or interact with, the organisation that provided you with the data. You are not permitted to copy, sub-licence, distribute or sell any of this data to third parties in any form.

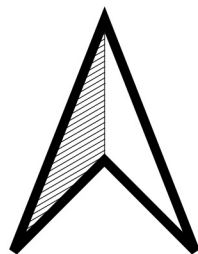

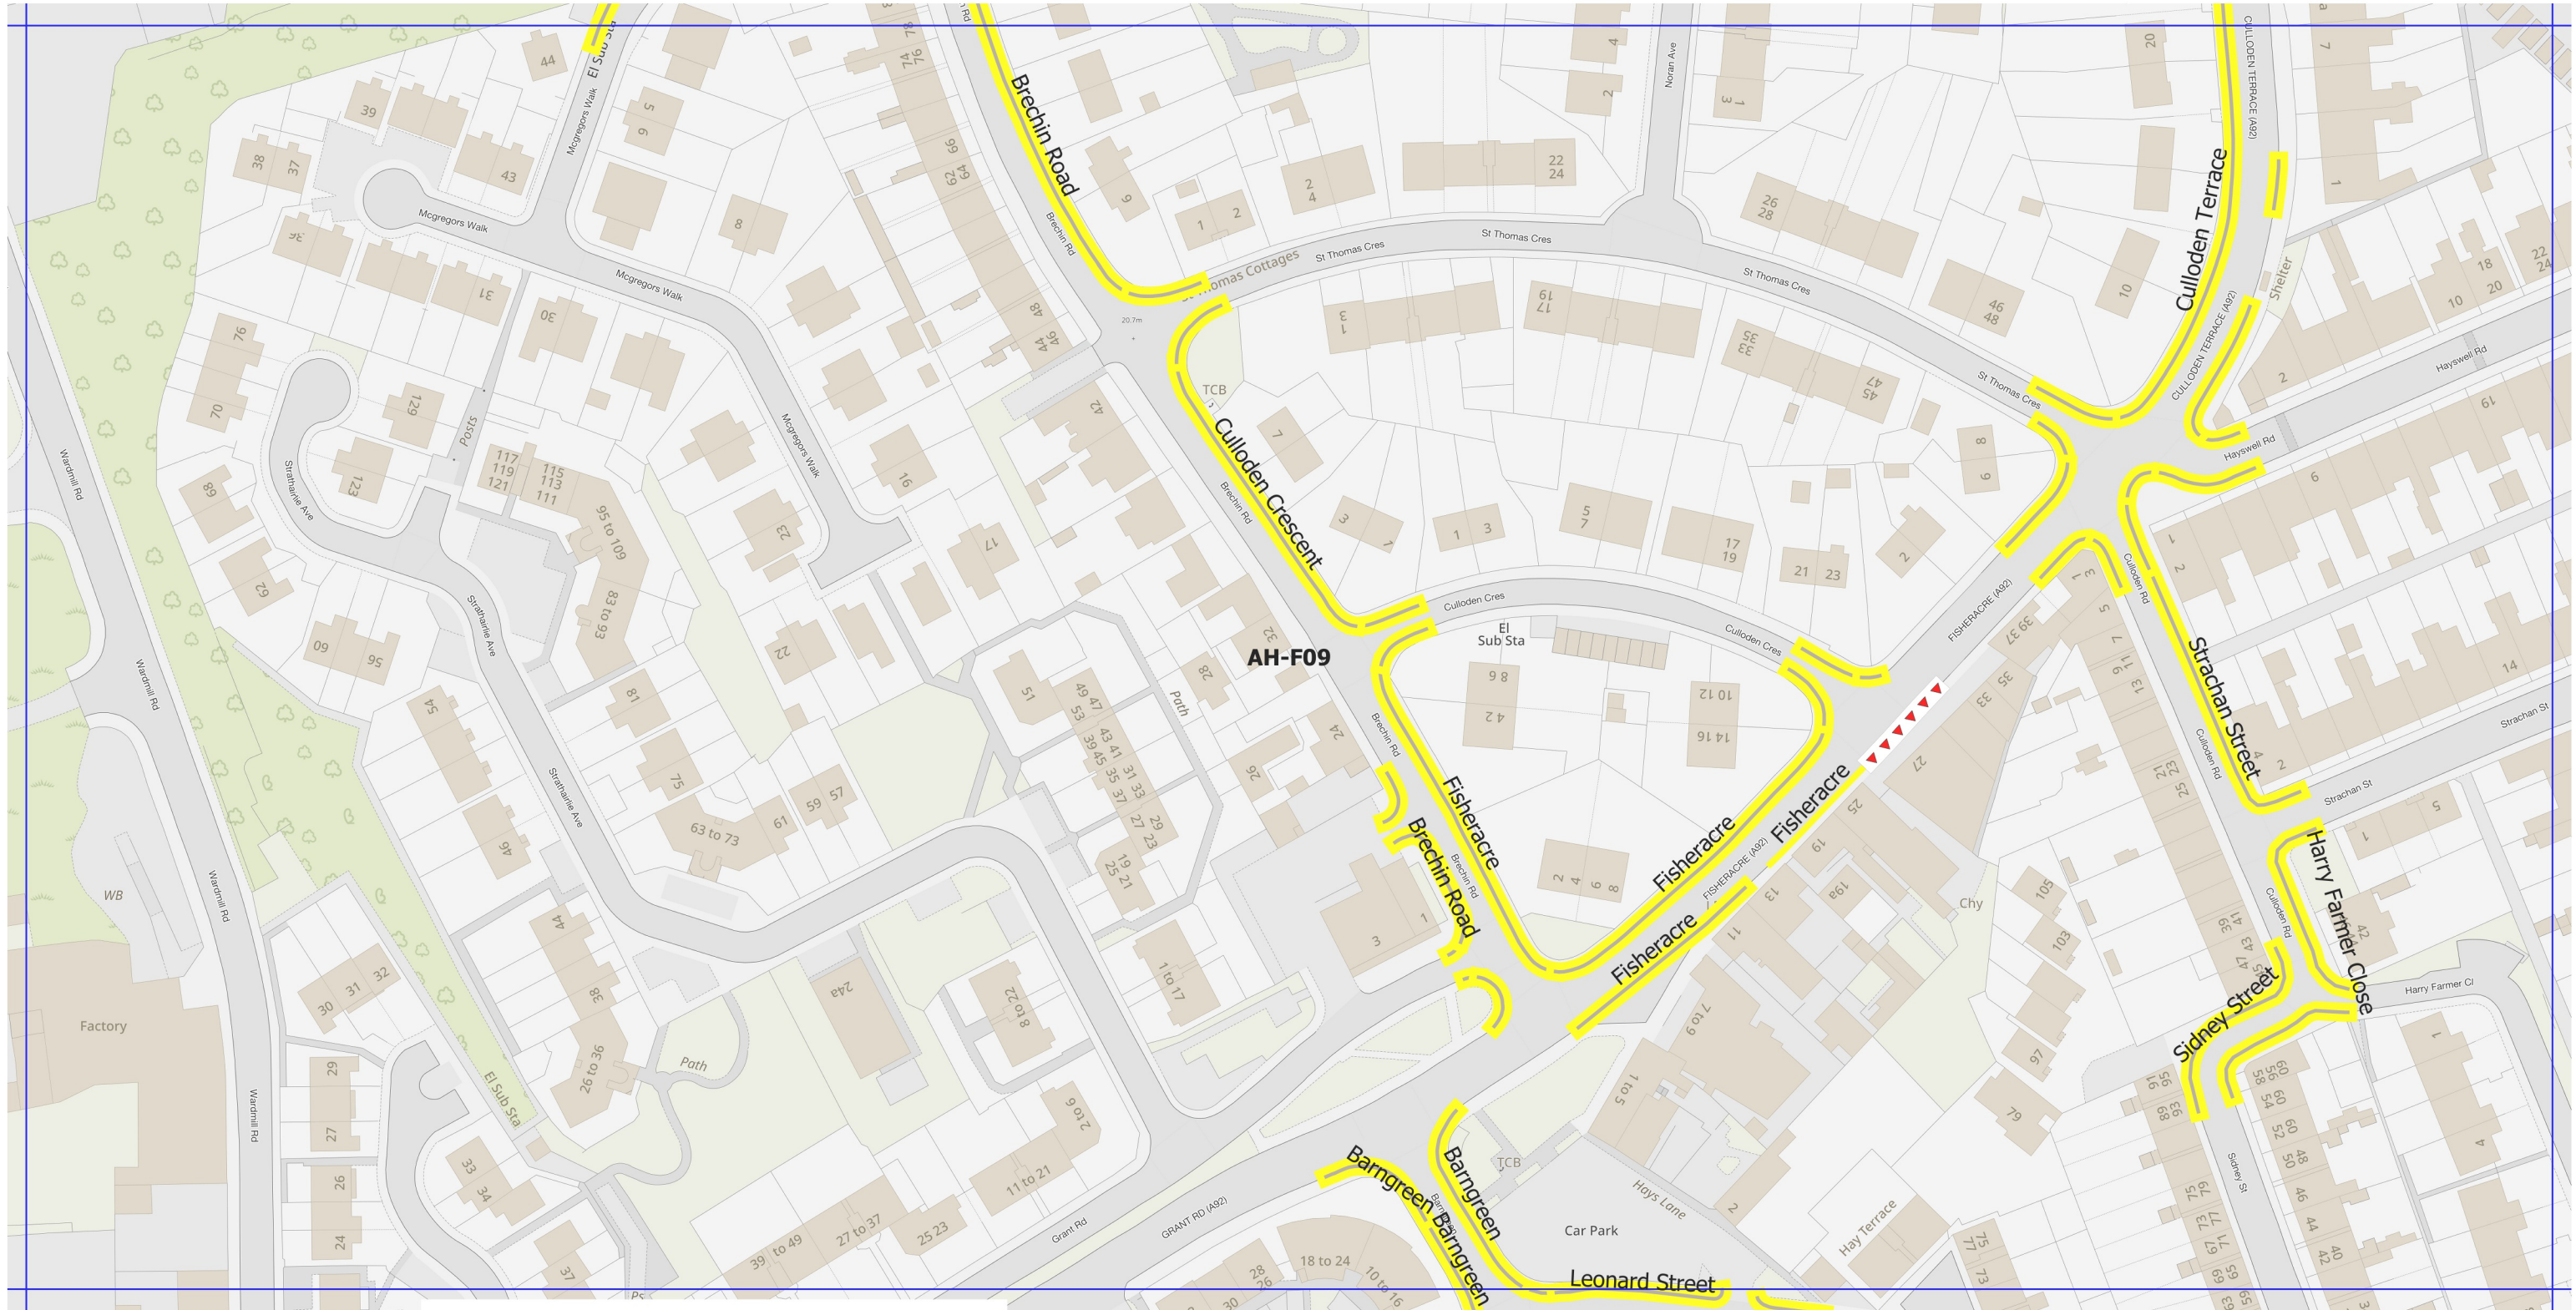


**ON-STREET PROHIBITION AND RESTRICTION OF WAITING AND LOADING
CURRENT AS AT 11 NOVEMBER 2024**



AH-F09

Legend

-  No waiting at any time
-  No waiting Mon - Sat 8.30am - 5.30pm
-  60 minute limited waiting


Plan no: AH-F09

Scale: 1:1250

Effective date:

This is Plan no.: **AH-F09** referred to in the Angus Council (Prohibition and Restriction of Waiting and Loading) (On-Street Parking) (Decriminalised Enforcement) (No.7) Order 202x.

© Crown copyright and database rights 2024 Ordnance Survey 100023404. You are permitted to use this data solely to enable you to respond to, or interact with, the organisation that provided you with the data. You are not permitted to copy, sub-licence, distribute or sell any of this data to third parties in any form.

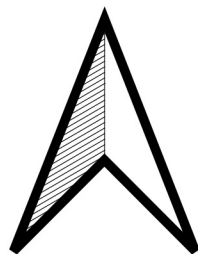


**ON-STREET PROHIBITION AND RESTRICTION OF WAITING AND LOADING
CURRENT AS AT 11 NOVEMBER 2024**



Legend

 No waiting at any time

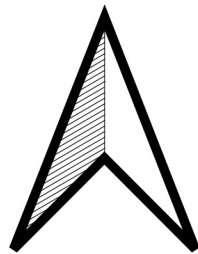

Plan no: AH-G06

Scale: 1:1250

Effective date:



This is Plan no.: **AH-G06** referred to in the Angus Council (Prohibition and Restriction of Waiting and Loading) (On-Street Parking) (Decriminalised Enforcement) (No.7) Order 202x.

© Crown copyright and database rights 2024 Ordnance Survey 100023404. You are permitted to use this data solely to enable you to respond to, or interact with, the organisation that provided you with the data. You are not permitted to copy, sub-licence, distribute or sell any of this data to third parties in any form.

**ON-STREET PROHIBITION AND RESTRICTION OF WAITING AND LOADING
CURRENT AS AT 11 NOVEMBER 2024**



Legend

-  No stopping Mon - Fri 8.30am - 4.30pm
-  No waiting at any time


Plan no: AH-G09

Scale: 1:1250


Effective date:

This is Plan no.: **AH-G09** referred to in the Angus Council (Prohibition and Restriction of Waiting and Loading) (On-Street Parking) (Decriminalised Enforcement) (No.7) Order 202x.

© Crown copyright and database rights 2025 Ordnance Survey 100023404. You are permitted to use this data solely to enable you to respond to, or interact with, the organisation that provided you with the data. You are not permitted to copy, sub-licence, distribute or sell any of this data to third parties in any form.

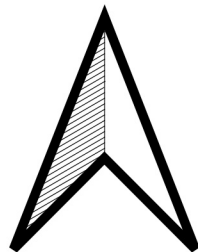

**ON-STREET PROHIBITION AND RESTRICTION OF WAITING AND LOADING
CURRENT AS AT 11 NOVEMBER 2024**

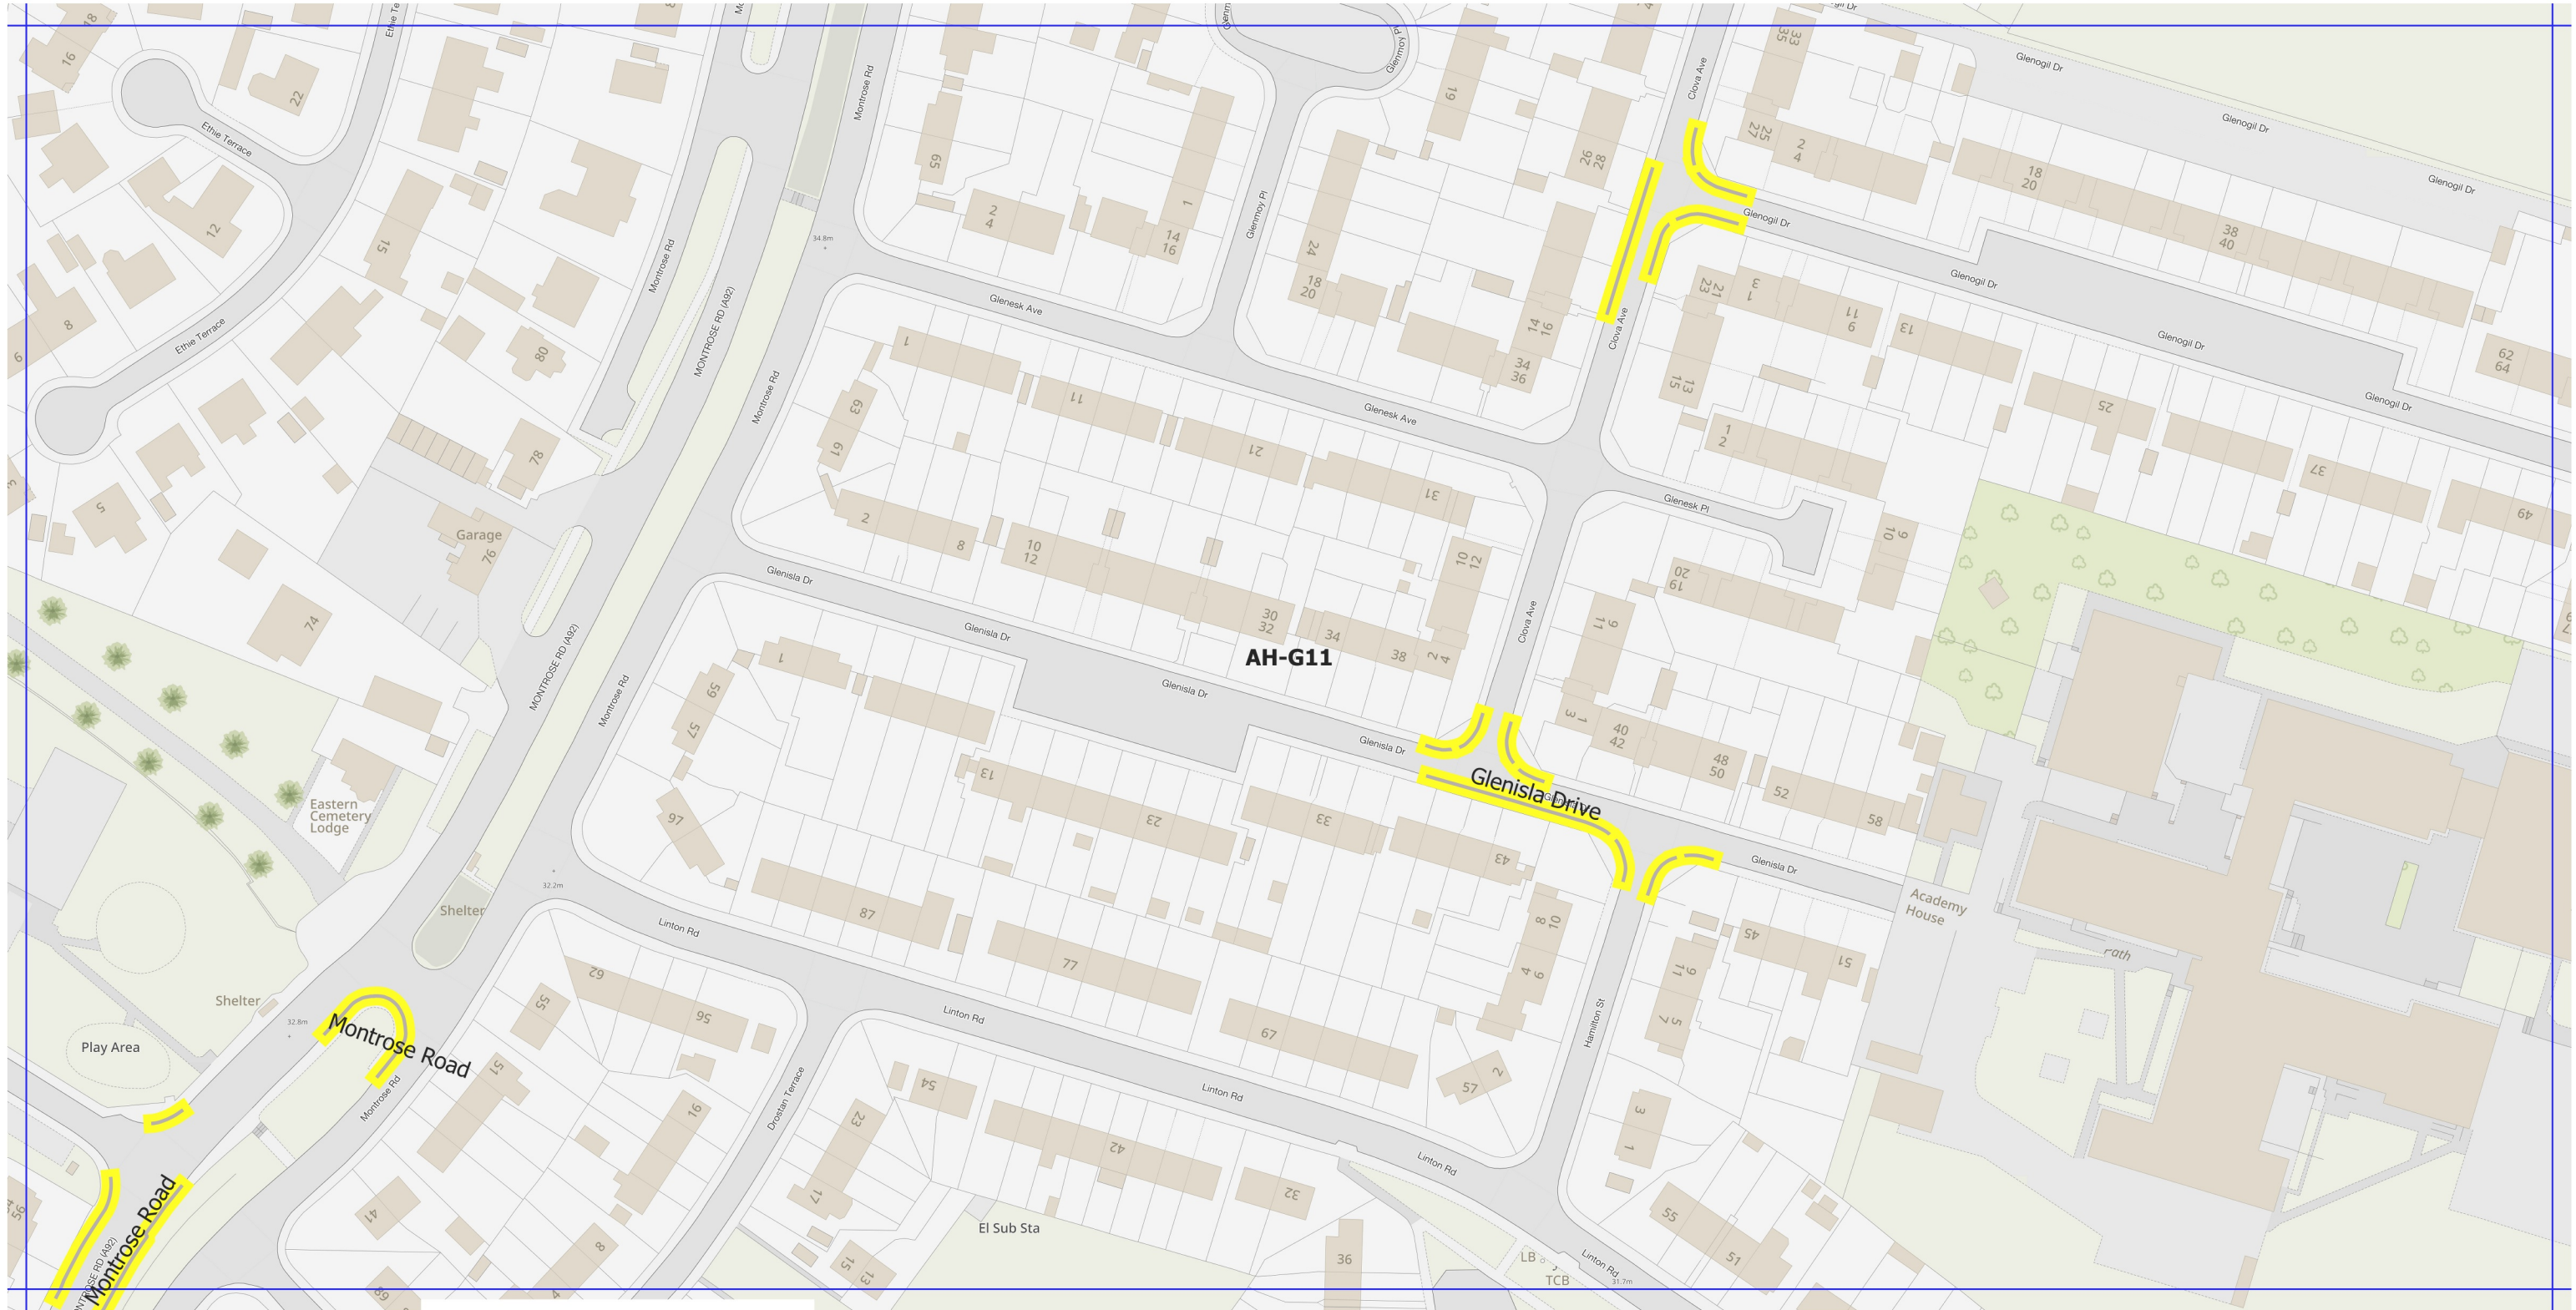

Legend

 No waiting at any time


Plan no: AH-G11

Scale: 1:1250

Effective date:

This is Plan no.: **AH-G11** referred to in the Angus Council (Prohibition and Restriction of Waiting and Loading) (On-Street Parking) (Decriminalised Enforcement) (No.7) Order 202x.

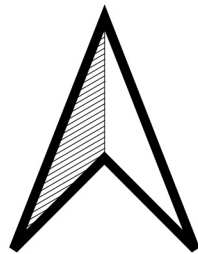

© Crown copyright and database rights 2024 Ordnance Survey 100023404. You are permitted to use this data solely to enable you to respond to, or interact with, the organisation that provided you with the data. You are not permitted to copy, sub-licence, distribute or sell any of this data to third parties in any form.



**ON-STREET PROHIBITION AND RESTRICTION OF WAITING AND LOADING
CURRENT AS AT 11 NOVEMBER 2024**



Legend

-  No stopping Mon - Fri 8.30am - 4.30pm
-  No waiting at any time


Plan no: AH-H10

Scale: 1:1250

Effective date:

This is Plan no.: **AH-H10** referred to in the Angus Council (Prohibition and Restriction of Waiting and Loading) (On-Street Parking) (Decriminalised Enforcement) (No.7) Order 202x.


© Crown copyright and database rights 2025 Ordnance Survey 100023404. You are permitted to use this data solely to enable you to respond to, or interact with, the organisation that provided you with the data. You are not permitted to copy, sub-licence, distribute or sell any of this data to third parties in any form.

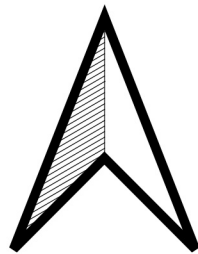

**ON-STREET PROHIBITION AND RESTRICTION OF WAITING AND LOADING
CURRENT AS AT 11 NOVEMBER 2024**



Legend

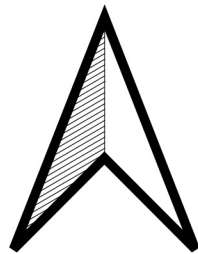

Plan no: AH-H09

Scale: 1:1250

Effective date:

This is Plan no.: **AH-H09** referred to in the Angus Council (Prohibition and Restriction of Waiting and Loading) (On-Street Parking) (Decriminalised Enforcement) (No.7) Order 202x.

© Crown copyright and database rights 2025 Ordnance Survey 100023404. You are permitted to use this data solely to enable you to respond to, or interact with, the organisation that provided you with the data. You are not permitted to copy, sub-licence, distribute or sell any of this data to third parties in any form.