



**ON-STREET PROHIBITION AND RESTRICTION OF WAITING AND LOADING  
CURRENT AS AT 11 NOVEMBER 2024**

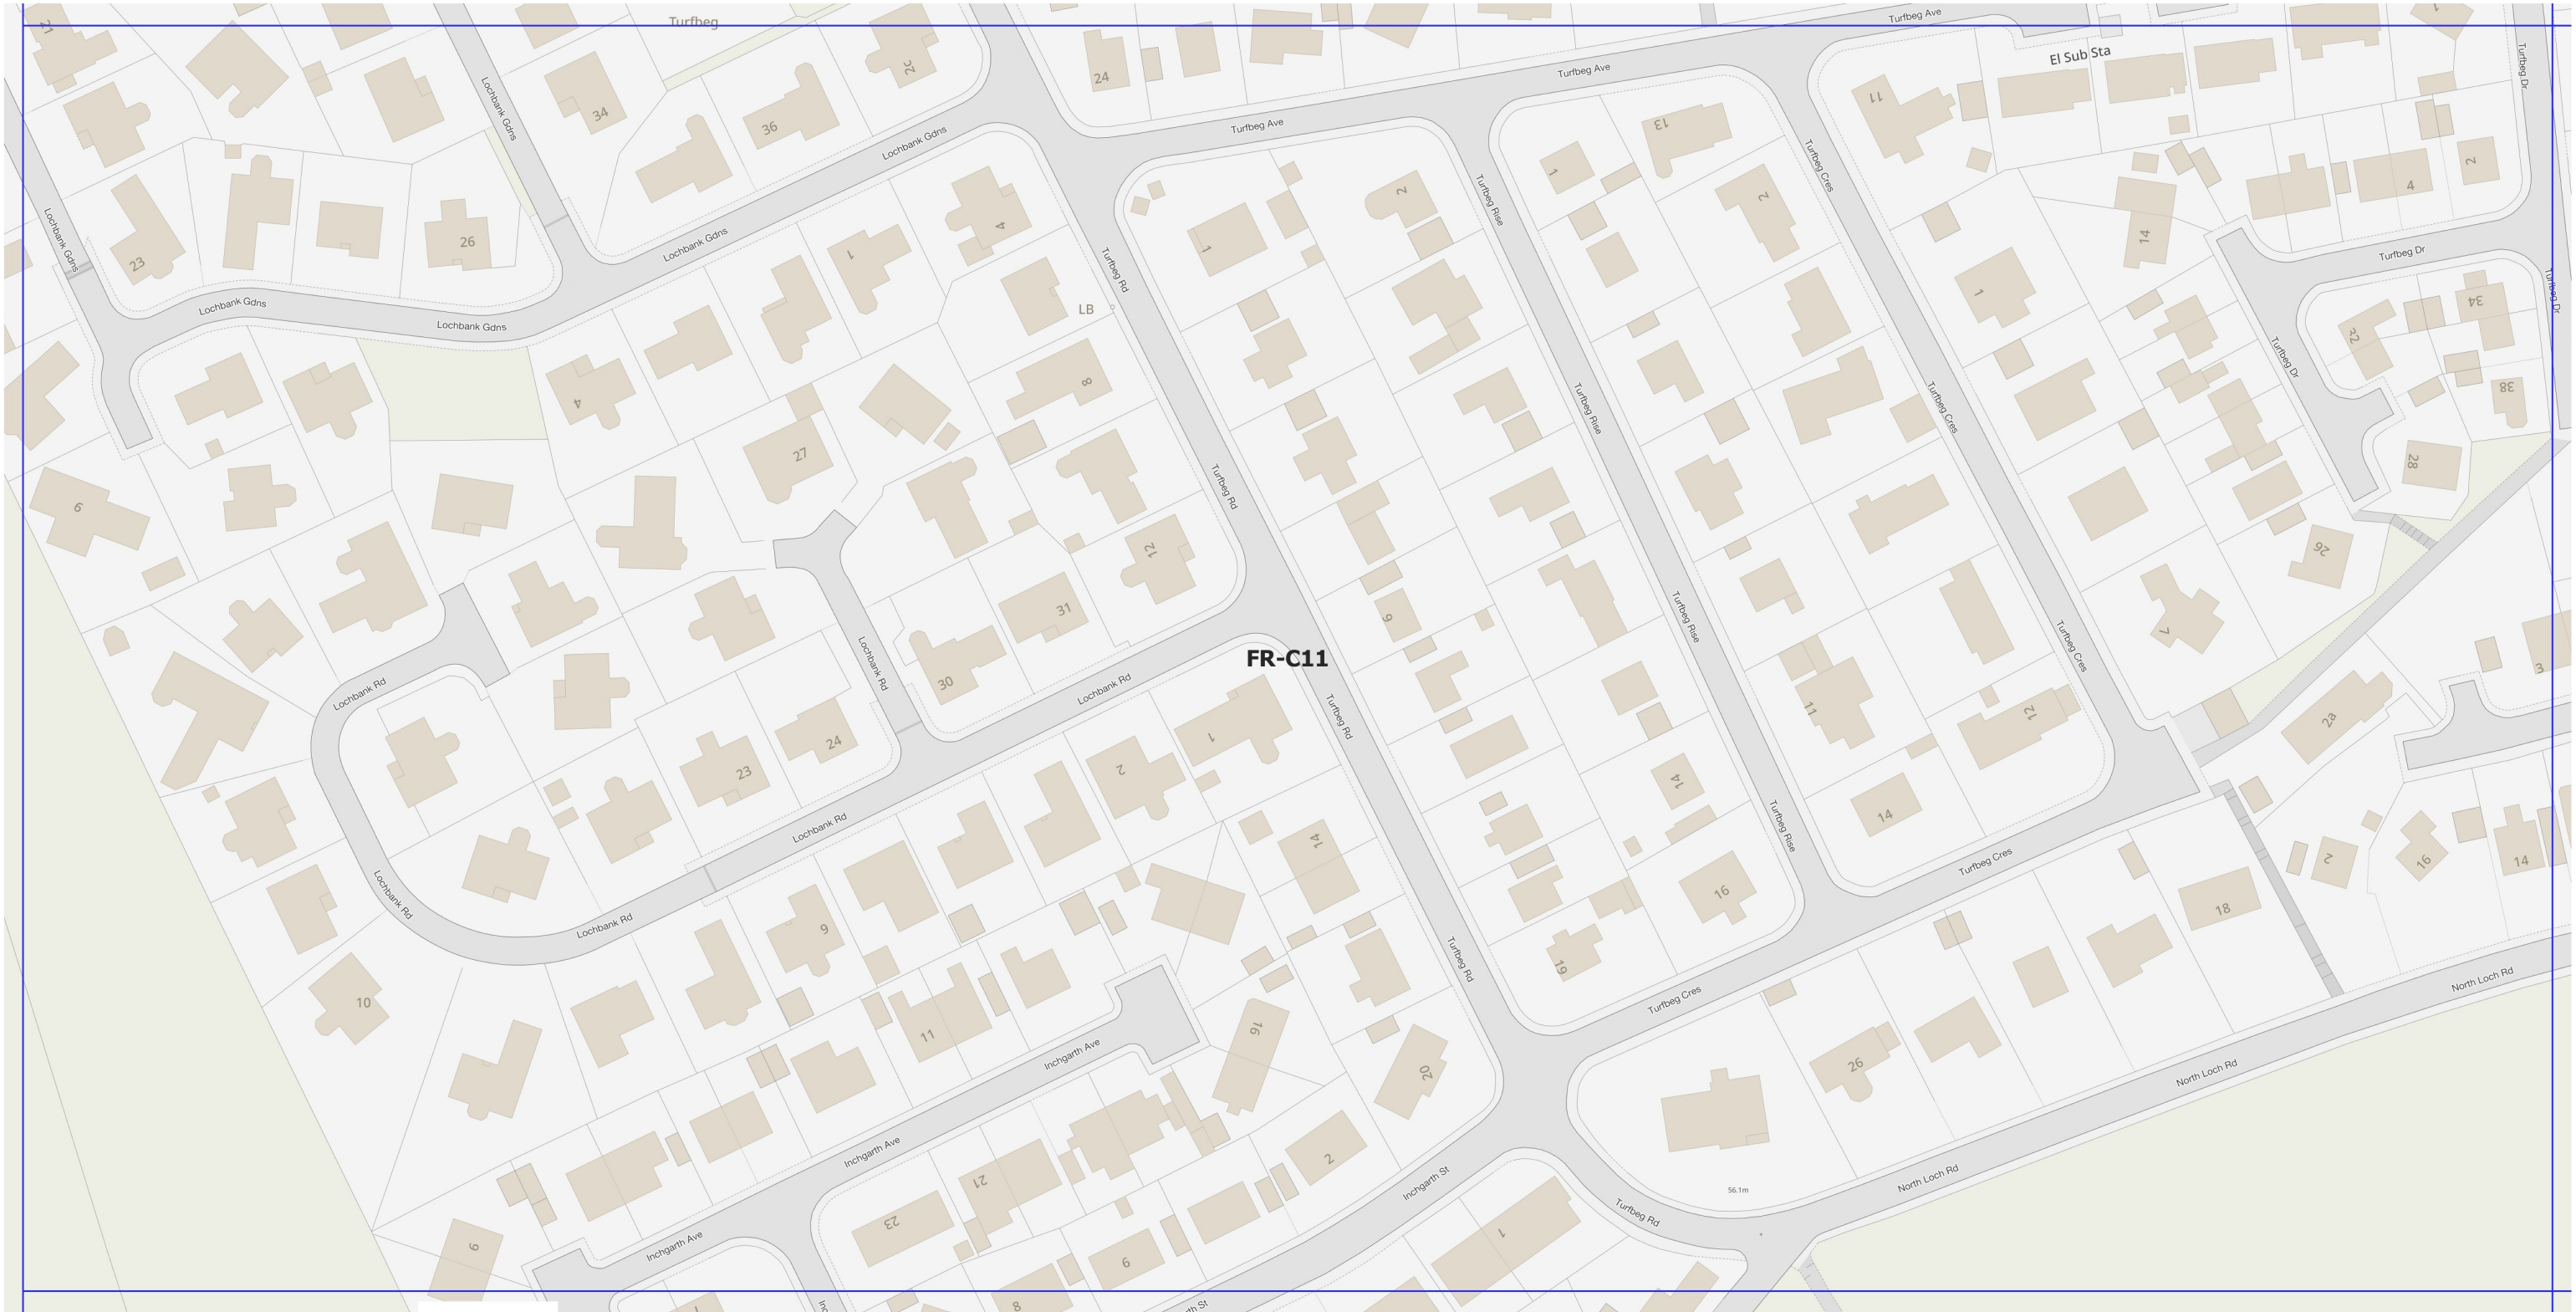

Legend

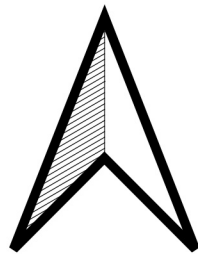

**Plan no: FR-C11**


**Scale: 1:1250**

**Effective date:**





This is Plan no.: **FR-C11** referred to in the Angus Council (Prohibition and Restriction of Waiting and Loading) (On-Street Parking) (Decriminalised Enforcement) (No.7) Order 202x.

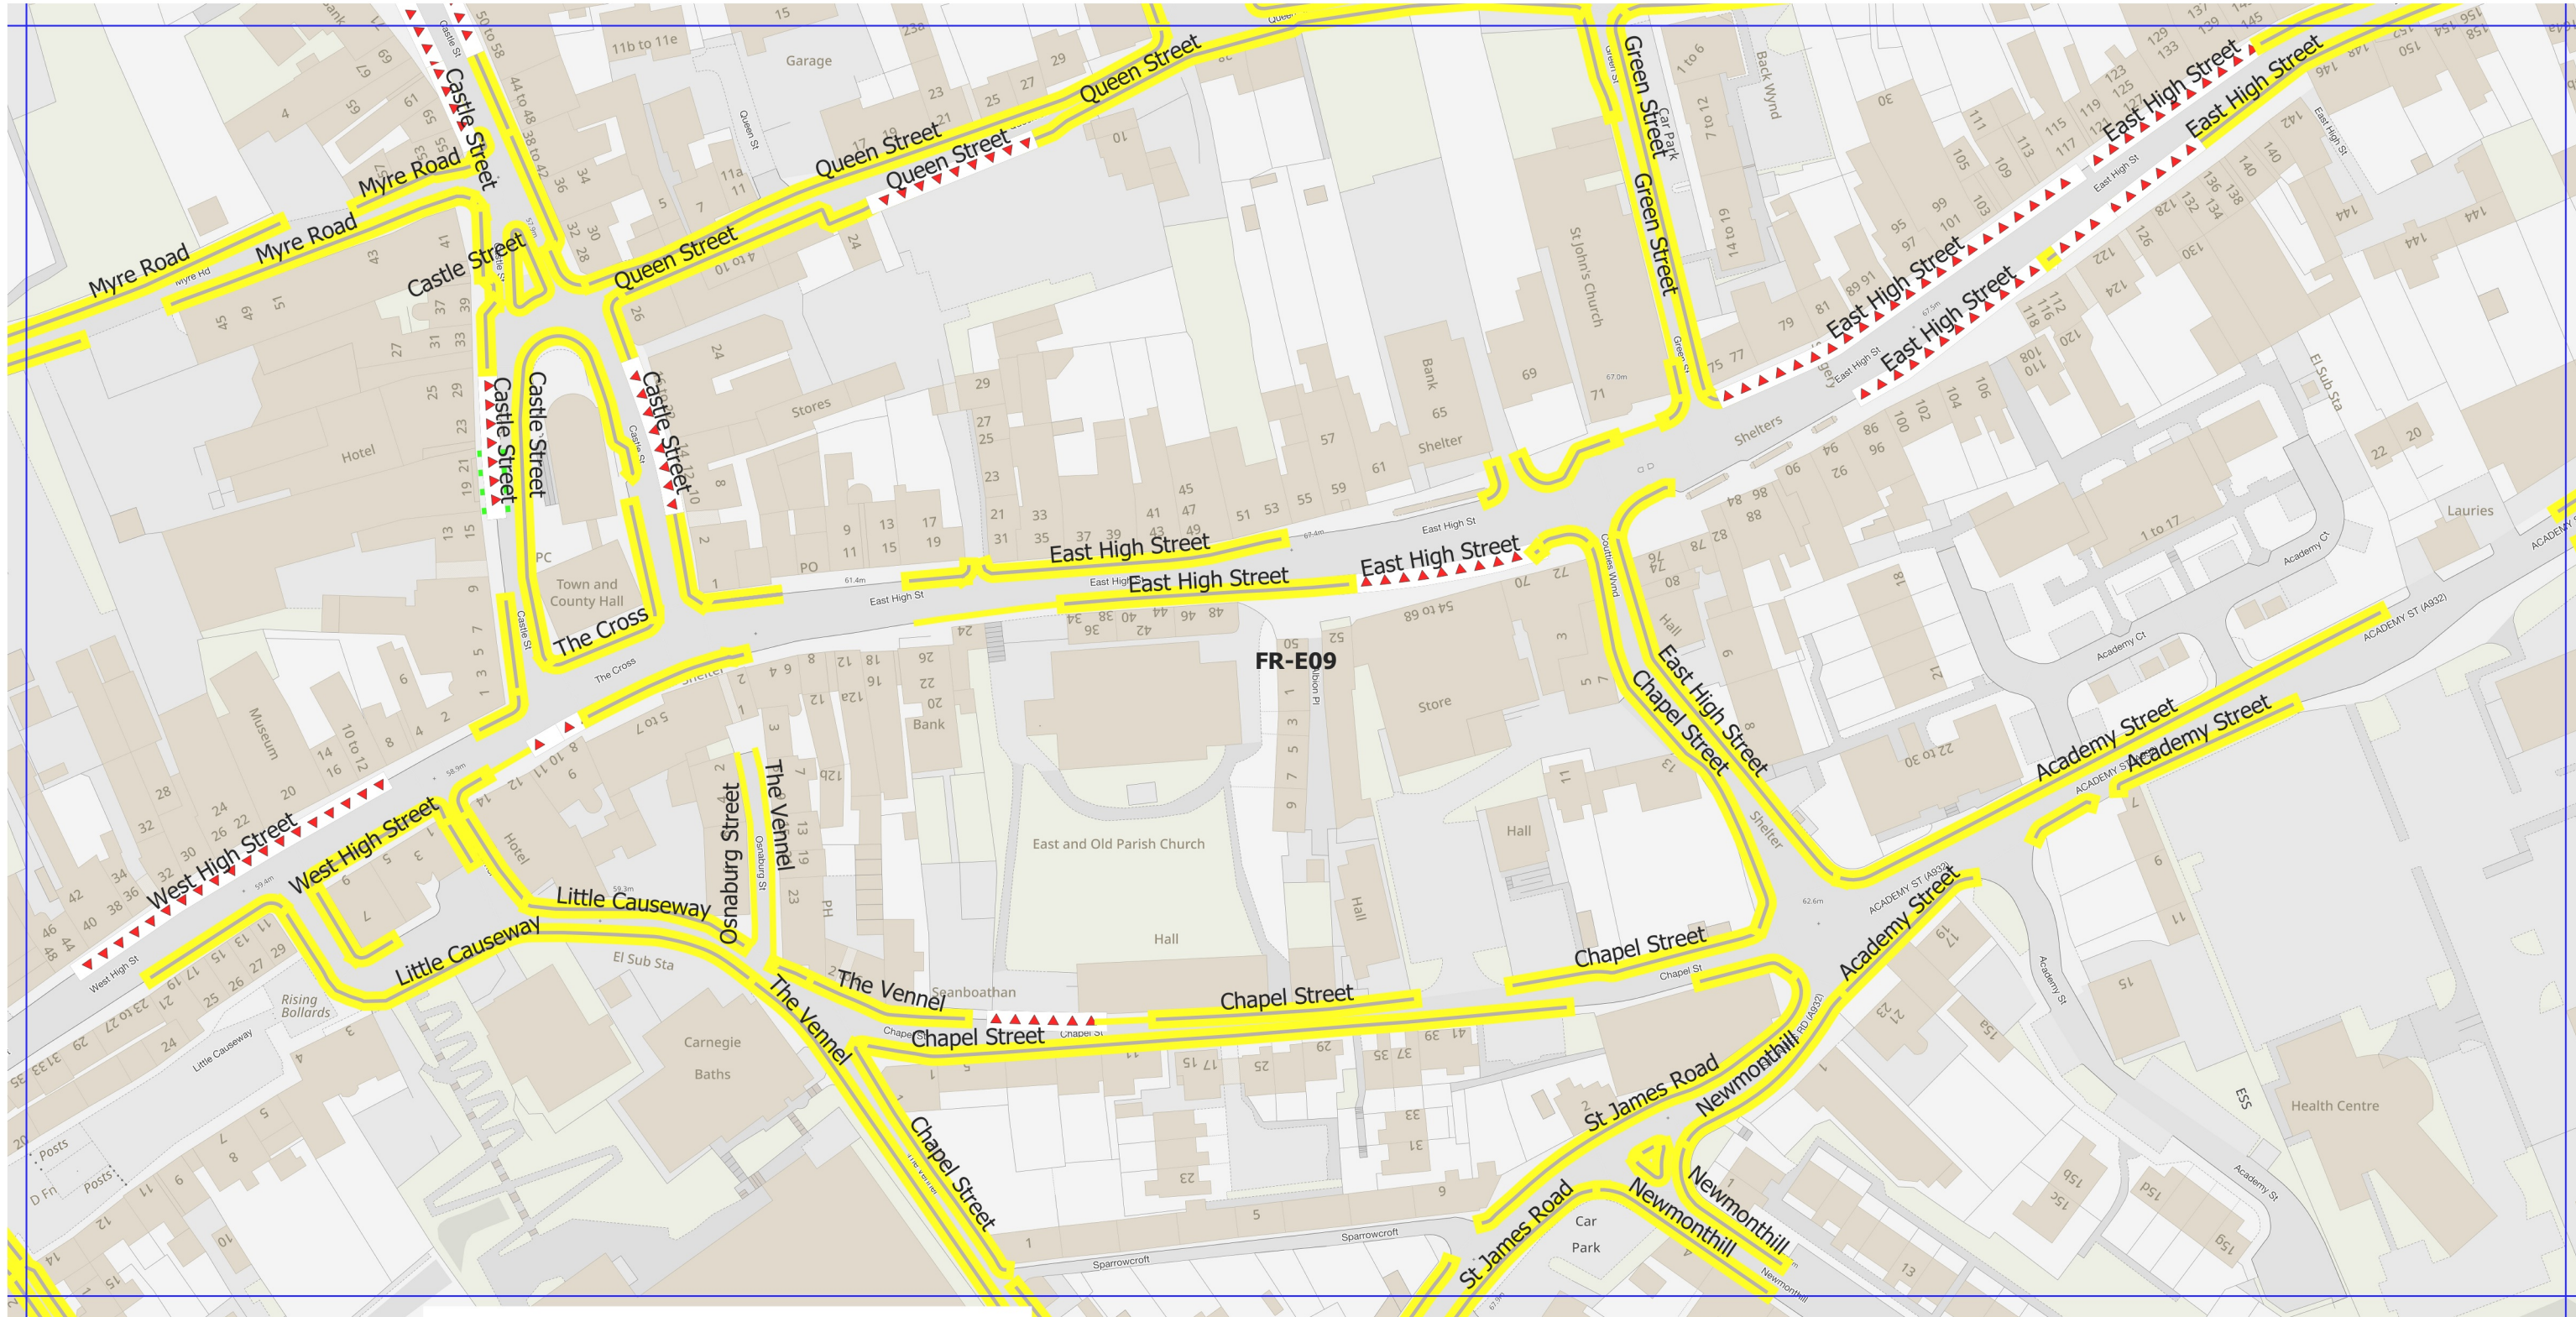© Crown copyright and database rights 2024 Ordnance Survey 100023404. You are permitted to use this data solely to enable you to respond to, or interact with, the organisation that provided you with the data. You are not permitted to copy, sub-licence, distribute or sell any of this data to third parties in any form.

**ON-STREET PROHIBITION AND RESTRICTION OF WAITING AND LOADING  
CURRENT AS AT 11 NOVEMBER 2024**



**Legend**

-  No waiting at any time
-  No waiting Mon - Sat 8.30am - 5.30pm
-  60 minute limited waiting
-  Loading Only Mon - Fri 6.30am - 8.30am


**Plan no: FR-E09**

**Scale: 1:1250**

**Effective date:**

This is Plan no.: **FR-E09** referred to in the Angus Council (Prohibition and Restriction of Waiting and Loading) (On-Street Parking) (Decriminalised Enforcement) (No.7) Order 202x.


© Crown copyright and database rights 2024 Ordnance Survey 100023404. You are permitted to use this data solely to enable you to respond to, or interact with, the organisation that provided you with the data. You are not permitted to copy, sub-licence, distribute or sell any of this data to third parties in any form.

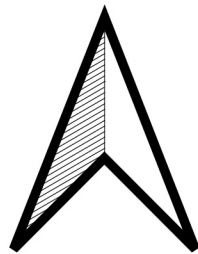

**ON-STREET PROHIBITION AND RESTRICTION OF WAITING AND LOADING  
CURRENT AS AT 11 NOVEMBER 2024**



Legend

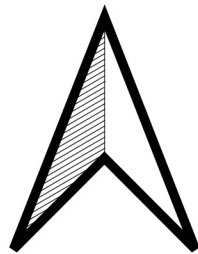

**Plan no: FR-F08**


**Scale: 1:1250**

**Effective date:**



This is Plan no.: **FR-F08** referred to in the Angus Council (Prohibition and Restriction of Waiting and Loading) (On-Street Parking) (Decriminalised Enforcement) (No.7) Order 202x.

© Crown copyright and database rights 2024 Ordnance Survey 100023404. You are permitted to use this data solely to enable you to respond to, or interact with, the organisation that provided you with the data. You are not permitted to copy, sub-licence, distribute or sell any of this data to third parties in any form.

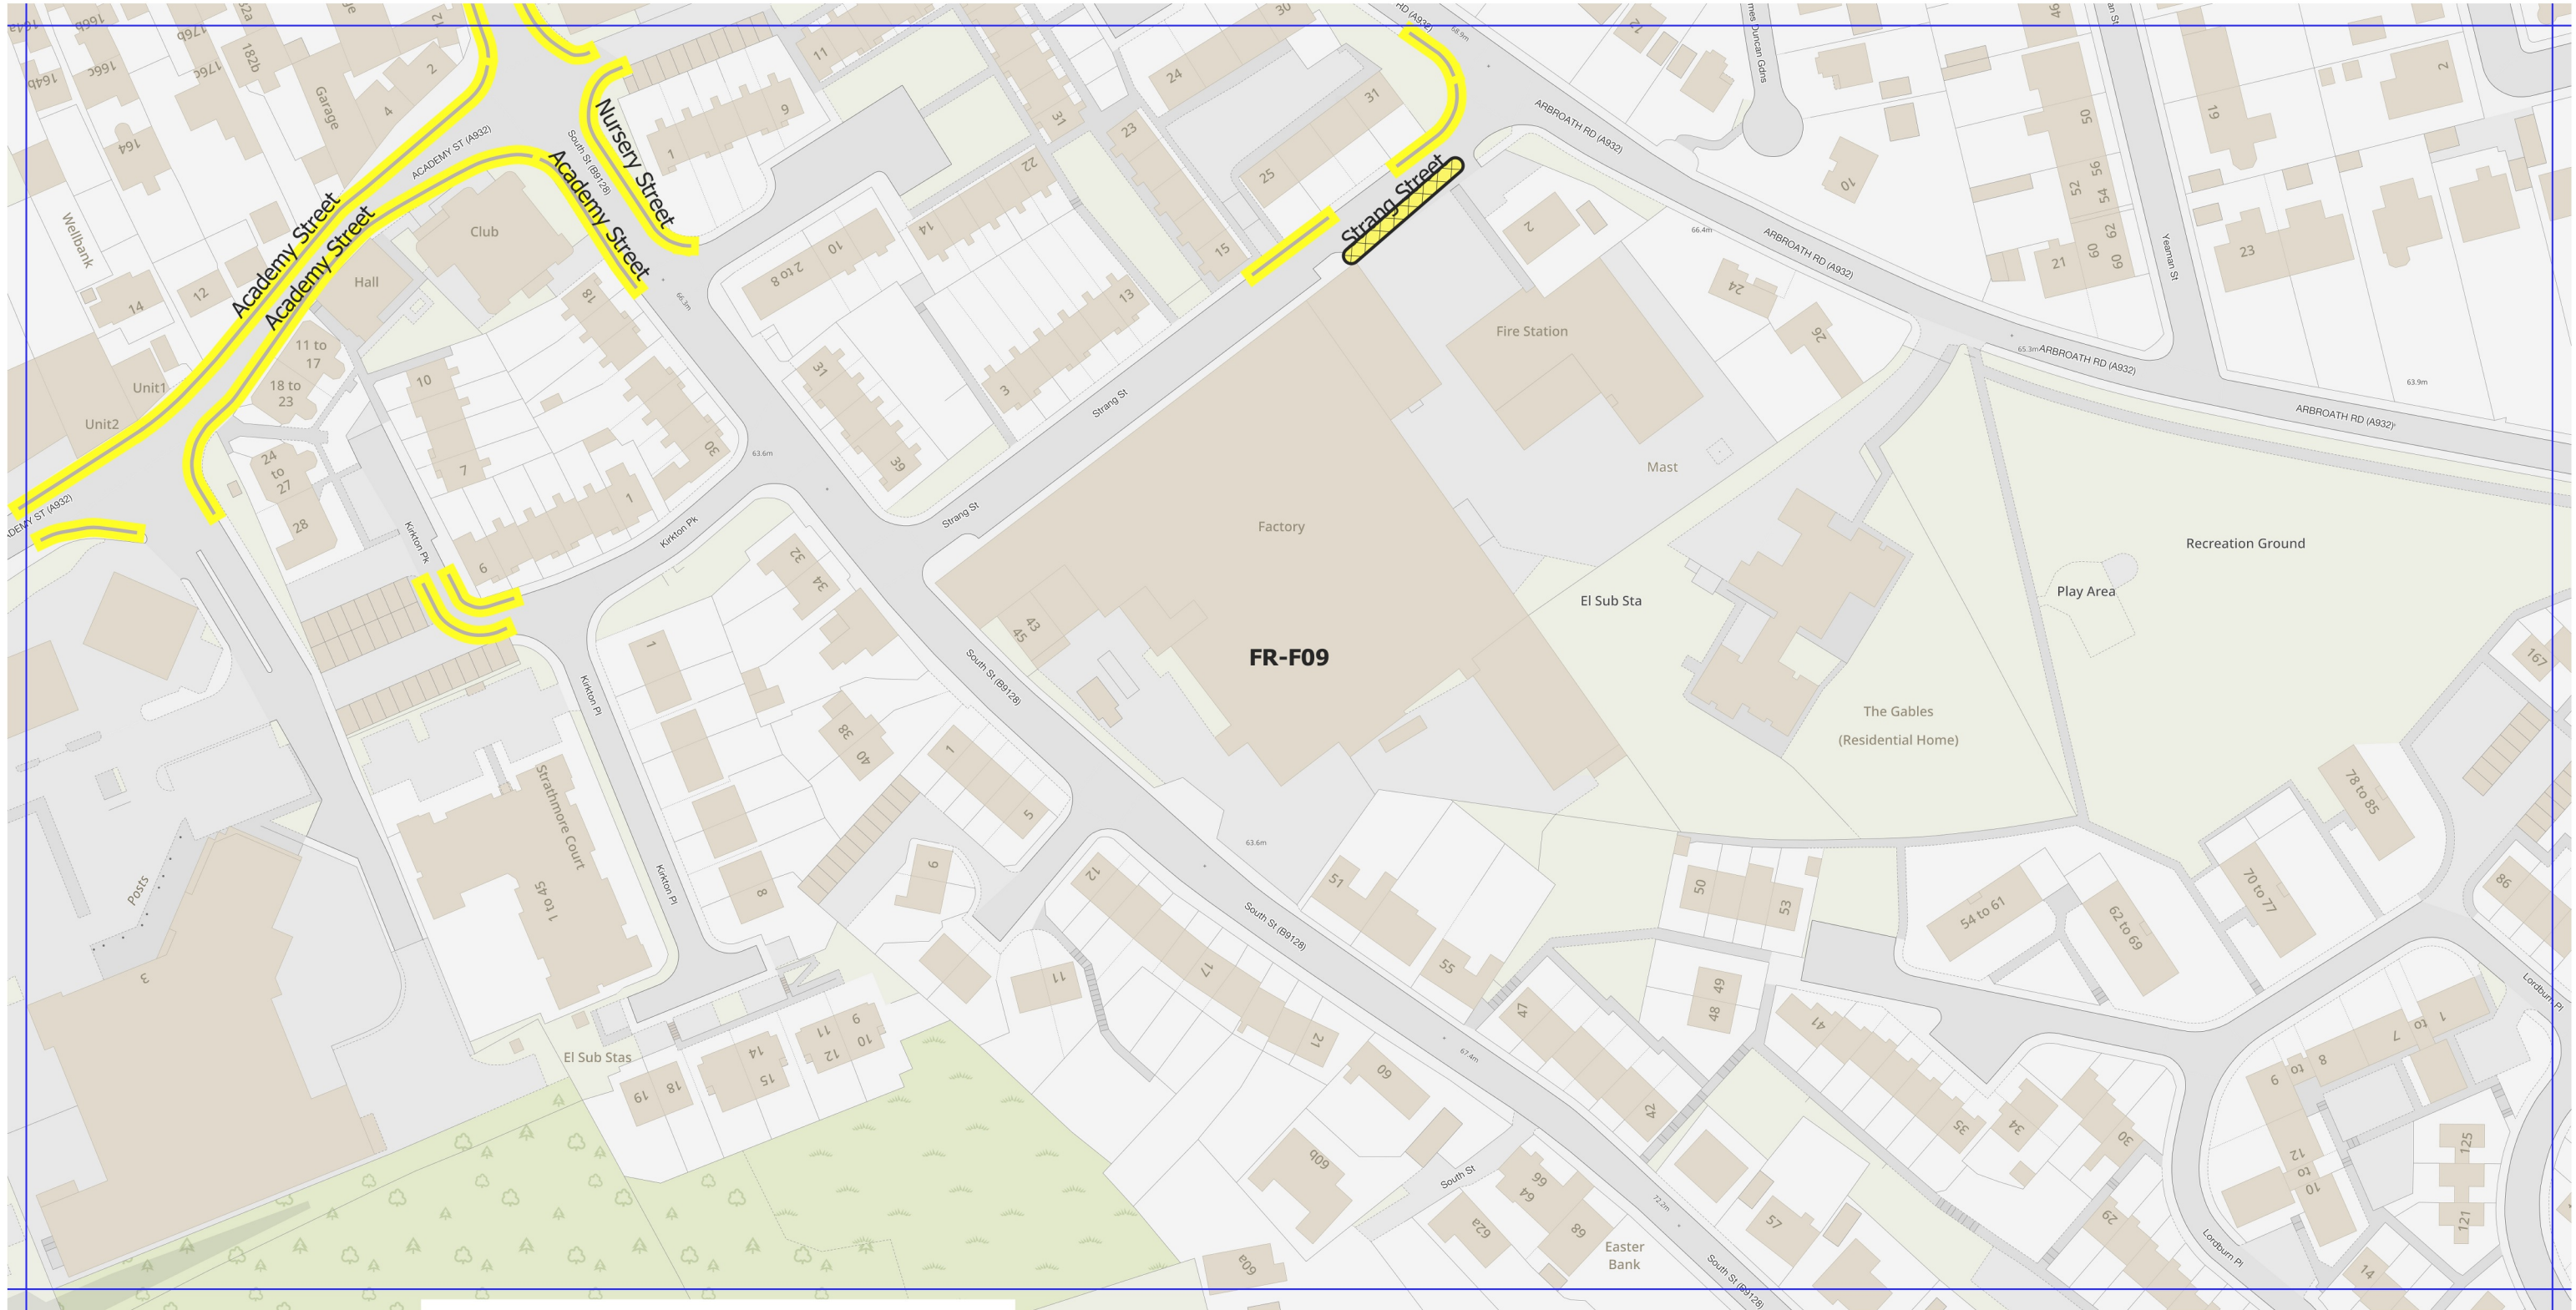**ON-STREET PROHIBITION AND RESTRICTION OF WAITING AND LOADING  
CURRENT AS AT 11 NOVEMBER 2024**



**Legend**

-  No stopping Mon - Fri 8.30am - 4.30pm
-  No waiting at any time


**Plan no: FR-F09**

**Scale: 1:1250**


**Effective date:**

This is Plan no.: **FR-F09** referred to in the Angus Council (Prohibition and Restriction of Waiting and Loading) (On-Street Parking) (Decriminalised Enforcement) (No.7) Order 202x.

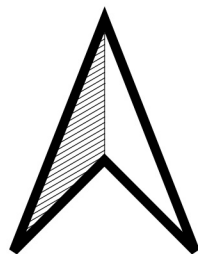


© Crown copyright and database rights 2024 Ordnance Survey 100023404. You are permitted to use this data solely to enable you to respond to, or interact with, the organisation that provided you with the data. You are not permitted to copy, sub-licence, distribute or sell any of this data to third parties in any form.

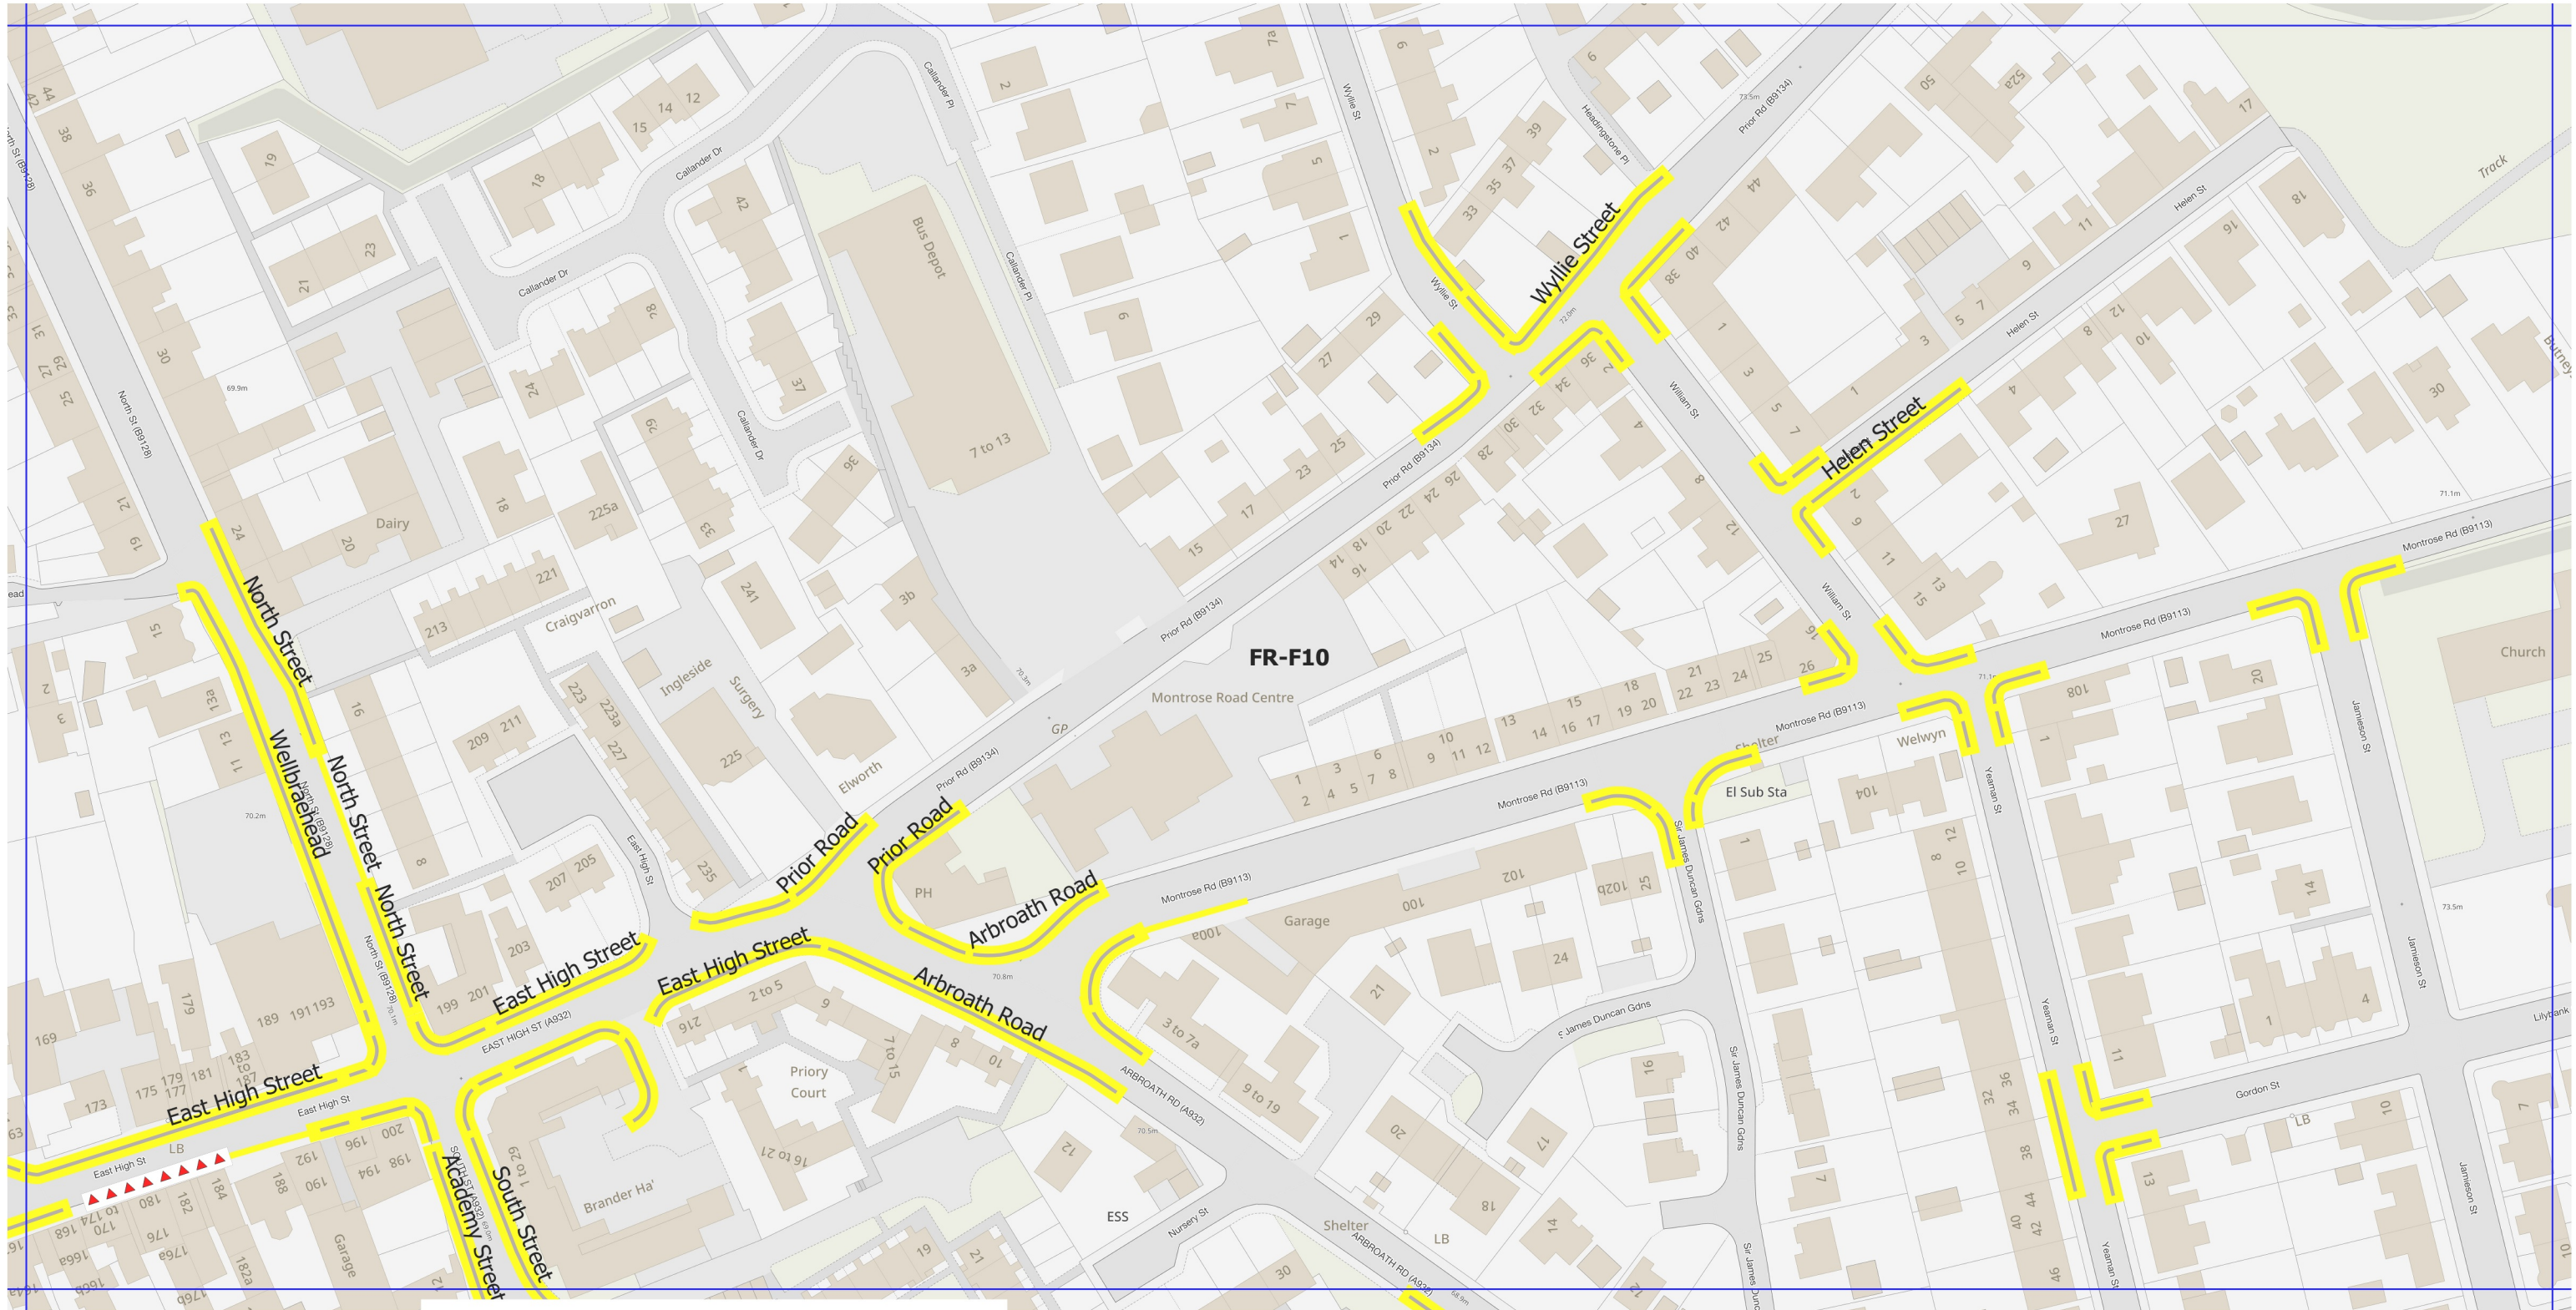

**ON-STREET PROHIBITION AND RESTRICTION OF WAITING AND LOADING  
CURRENT AS AT 11 NOVEMBER 2024**



**Legend**

-  No waiting at any time
-  No waiting Mon - Sat 8.30am - 5.30pm
-  60 minute limited waiting

**Plan no: FR-F10**

**Scale: 1:1250**

**Effective date:**

This is Plan no.: **FR-F10** referred to in the Angus Council (Prohibition and Restriction of Waiting and Loading) (On-Street Parking) (Decriminalised Enforcement) (No.7) Order 202x.

© Crown copyright and database rights 2024 Ordnance Survey 100023404. You are permitted to use this data solely to enable you to respond to, or interact with, the organisation that provided you with the data. You are not permitted to copy, sub-licence, distribute or sell any of this data to third parties in any form.

