

Schedule 2



Legend

 No waiting at anytime


Plan no: ME-B11

Scale: 1:1250


Effective date:

This is Plan no.: **ME-B11** referred to in the Angus Council (Prohibition and Restriction of Waiting and Loading) (On-Street Parking) (Decriminalised Enforcement) (No.7) Order 202x.

© Crown copyright and database rights 2024 Ordnance Survey 100023404. You are permitted to use this data solely to enable you to respond to, or interact with, the organisation that provided you with the data. You are not permitted to copy, sub-licence, distribute or sell any of this data to third parties in any form.

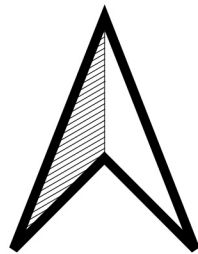

Schedule 2

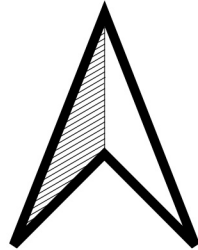

Legend

 No waiting at anytime

Plan no: **ME-B15**

Scale: **1:1250**


Effective date:

This is Plan no.: **ME-B15** referred to in the Angus Council (Prohibition and Restriction of Waiting and Loading) (On-Street Parking) (Decriminalised Enforcement) (No.7) Order 202x.

© Crown copyright and database rights 2024 Ordnance Survey 100023404. You are permitted to use this data solely to enable you to respond to, or interact with, the organisation that provided you with the data. You are not permitted to copy, sub-licence, distribute or sell any of this data to third parties in any form.

The Angus Council (Prohibition and Restriction of Waiting and Loading) (On-Street Parking) (Decriminalised Enforcement) (No.7) Order 202x

Schedule 2

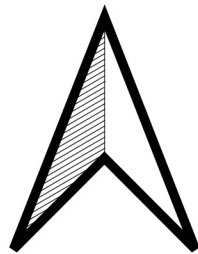

Legend

 No waiting at anytime

Plan no: ME-C02

Scale: 1:1250


Effective date:

This is Plan no.: **ME-C02** referred to in the Angus Council (Prohibition and Restriction of Waiting and Loading) (On-Street Parking) (Decriminalised Enforcement) (No.7) Order 202x.



© Crown copyright and database rights 2024 Ordnance Survey 100023404. You are permitted to use this data solely to enable you to respond to, or interact with, the organisation that provided you with the data. You are not permitted to copy, sub-licence, distribute or sell any of this data to third parties in any form.

The Angus Council (Prohibition and Restriction of Waiting and Loading) (On-Street Parking) (Decriminalised Enforcement) (No.7) Order 202x

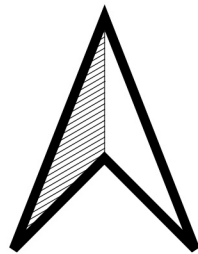Schedule 2



Legend

-  No waiting at anytime
-  Loading Only Mon - Fri 6.30am - 8.30am (Prospective)

Plan no: ME-C04

Scale: 1:1250



Effective date:

This is Plan no.: **ME-C04** referred to in the Angus Council (Prohibition and Restriction of Waiting and Loading) (On-Street Parking) (Decriminalised Enforcement) (No.7) Order 202x.

© Crown copyright and database rights 2024 Ordnance Survey 100023404. You are permitted to use this data solely to enable you to respond to, or interact with, the organisation that provided you with the data. You are not permitted to copy, sub-licence, distribute or sell any of this data to third parties in any form.

The Angus Council (Prohibition and Restriction of Waiting and Loading) (On-Street Parking) (Decriminalised Enforcement) (No.7) Order 202x

Schedule 2

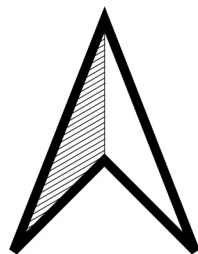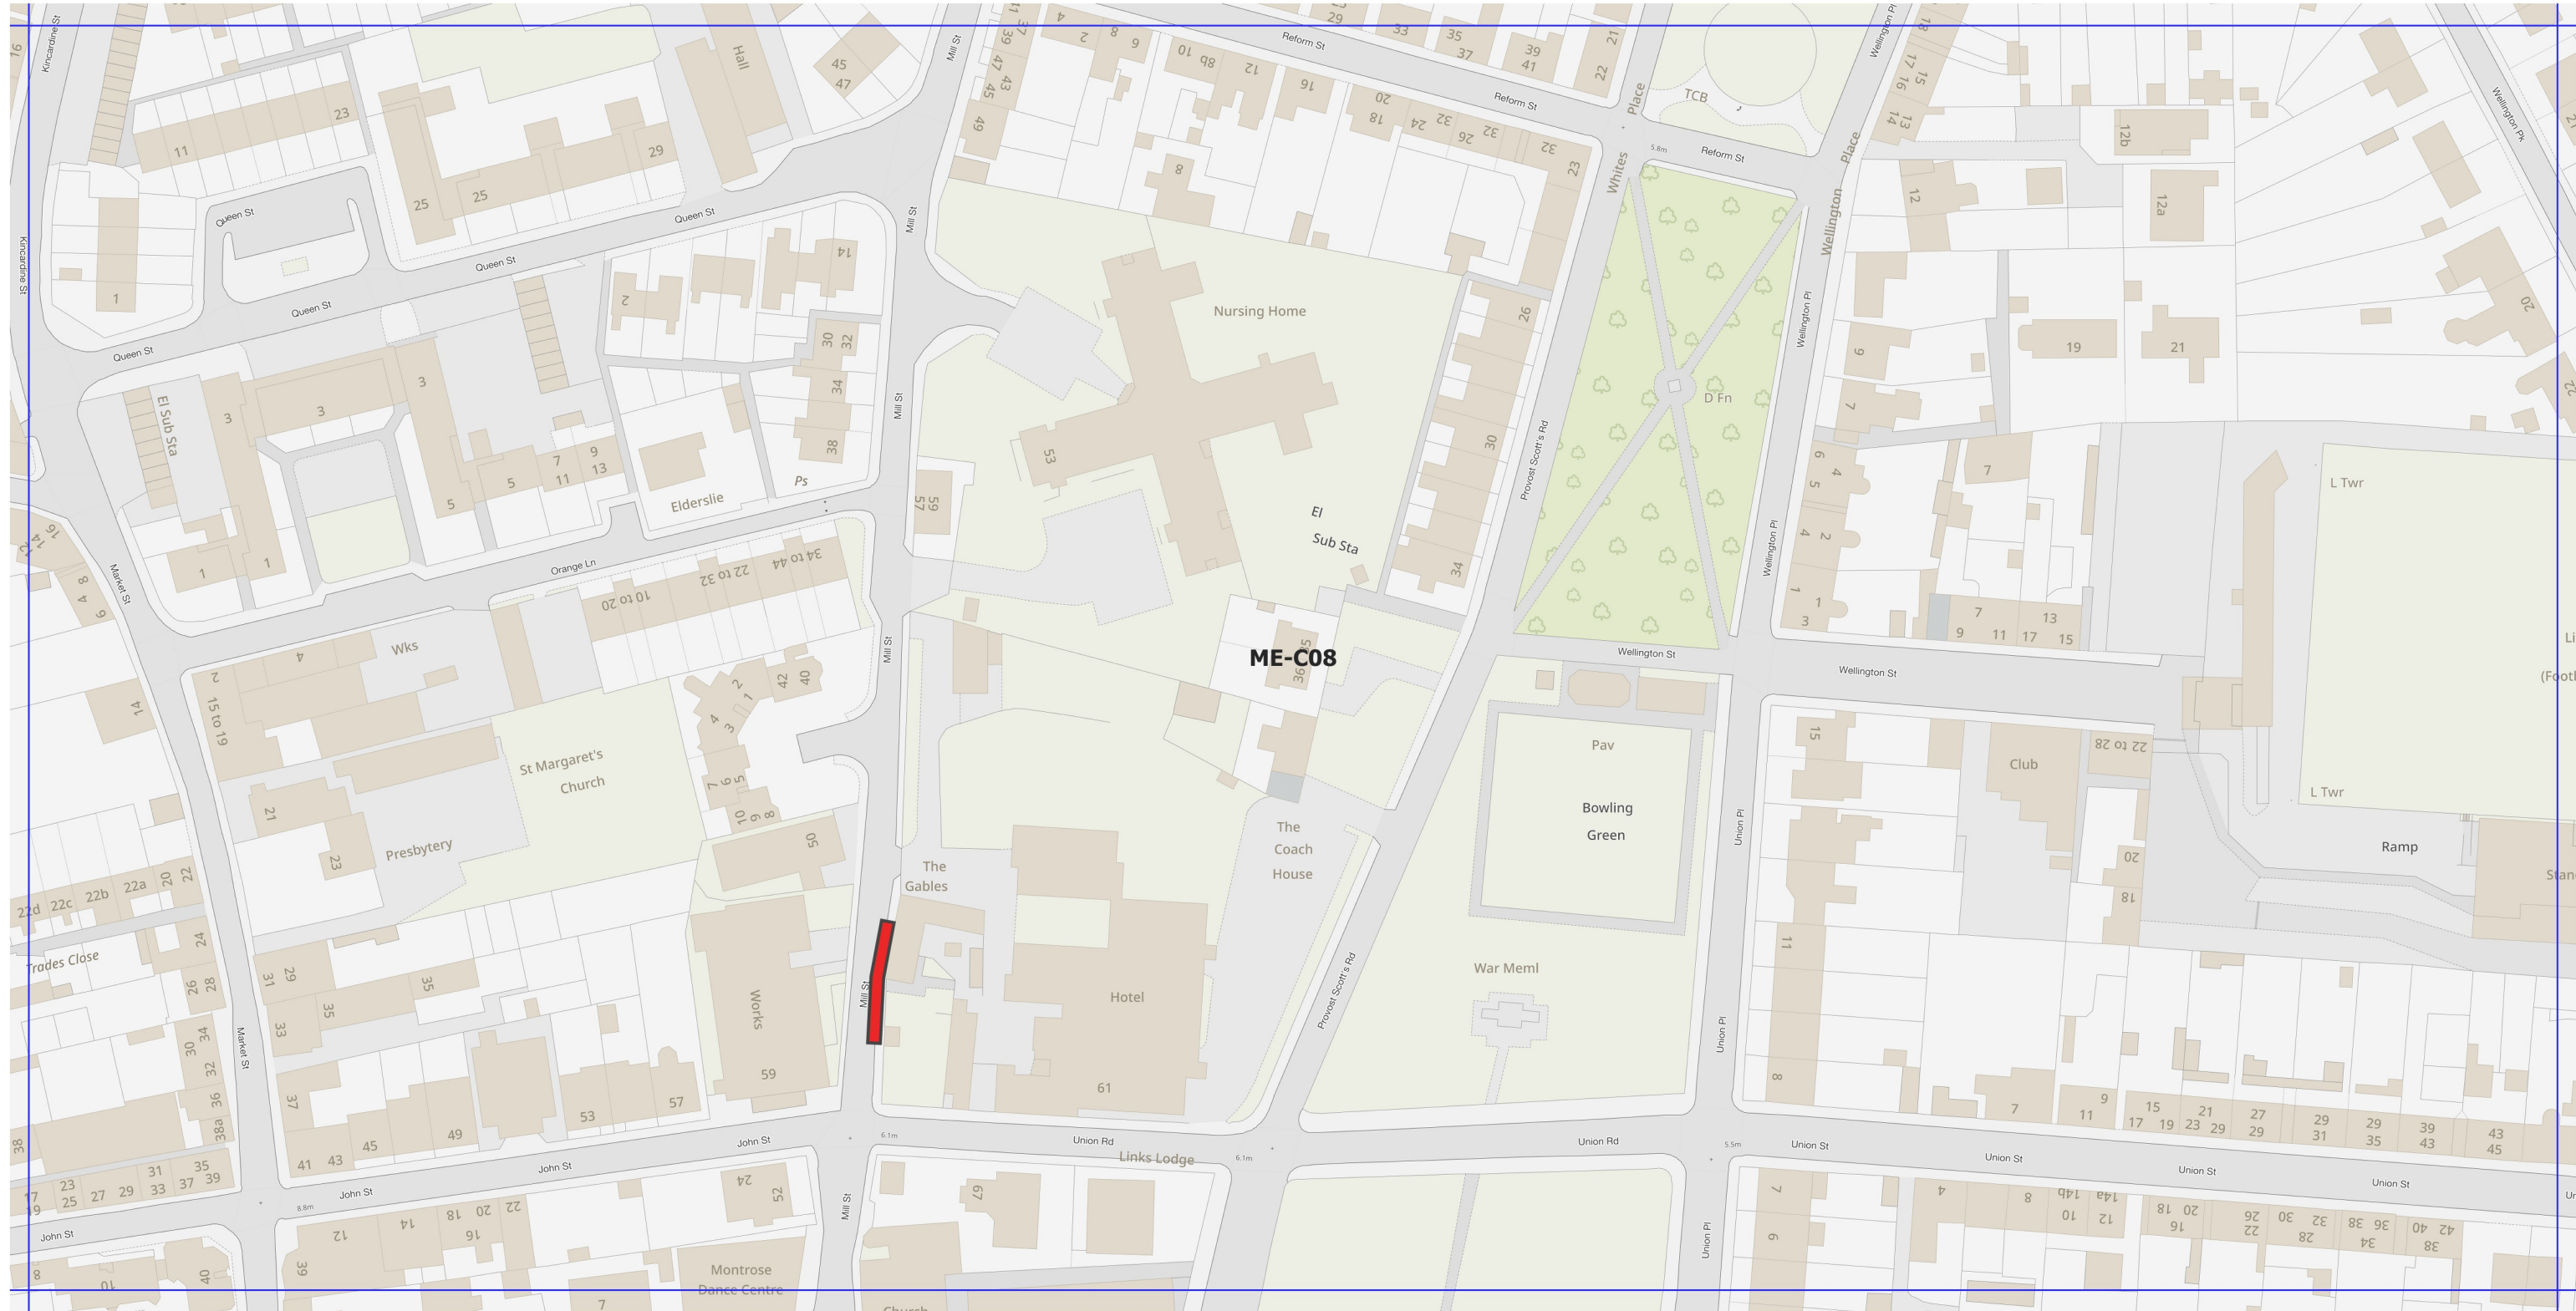

Legend

 No waiting at anytime



Plan no: ME-C08


Scale: 1:1250

Effective date:

This is Plan no.: **ME-C08** referred to in the Angus Council (Prohibition and Restriction of Waiting and Loading) (On-Street Parking) (Decriminalised Enforcement) (No.7) Order 202x.

© Crown copyright and database rights 2024 Ordnance Survey 100023404. You are permitted to use this data solely to enable you to respond to, or interact with, the organisation that provided you with the data. You are not permitted to copy, sub-licence, distribute or sell any of this data to third parties in any form.

Schedule 2

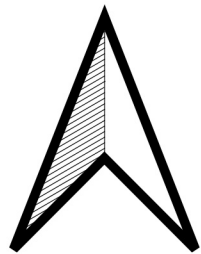

Legend

 No waiting at anytime

Plan no: ME-D02


Scale: 1:1250

Effective date:

This is Plan no.: **ME-D02** referred to in the Angus Council (Prohibition and Restriction of Waiting and Loading) (On-Street Parking) (Decriminalised Enforcement) (No.7) Order 202x.

© Crown copyright and database rights 2024 Ordnance Survey 100023404. You are permitted to use this data solely to enable you to respond to, or interact with, the organisation that provided you with the data. You are not permitted to copy, sub-licence, distribute or sell any of this data to third parties in any form.

Schedule 2

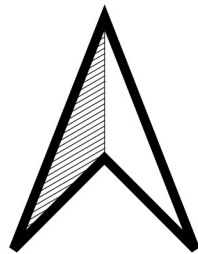

Legend

 No waiting at anytime

Plan no: ME-D08

Scale: 1:1250

Effective date:

This is Plan no.: **ME-D08** referred to in the Angus Council (Prohibition and Restriction of Waiting and Loading) (On-Street Parking) (Decriminalised Enforcement) (No.7) Order 202x.

© Crown copyright and database rights 2024 Ordnance Survey 100023404. You are permitted to use this data solely to enable you to respond to, or interact with, the organisation that provided you with the data. You are not permitted to copy, sub-licence, distribute or sell any of this data to third parties in any form.